


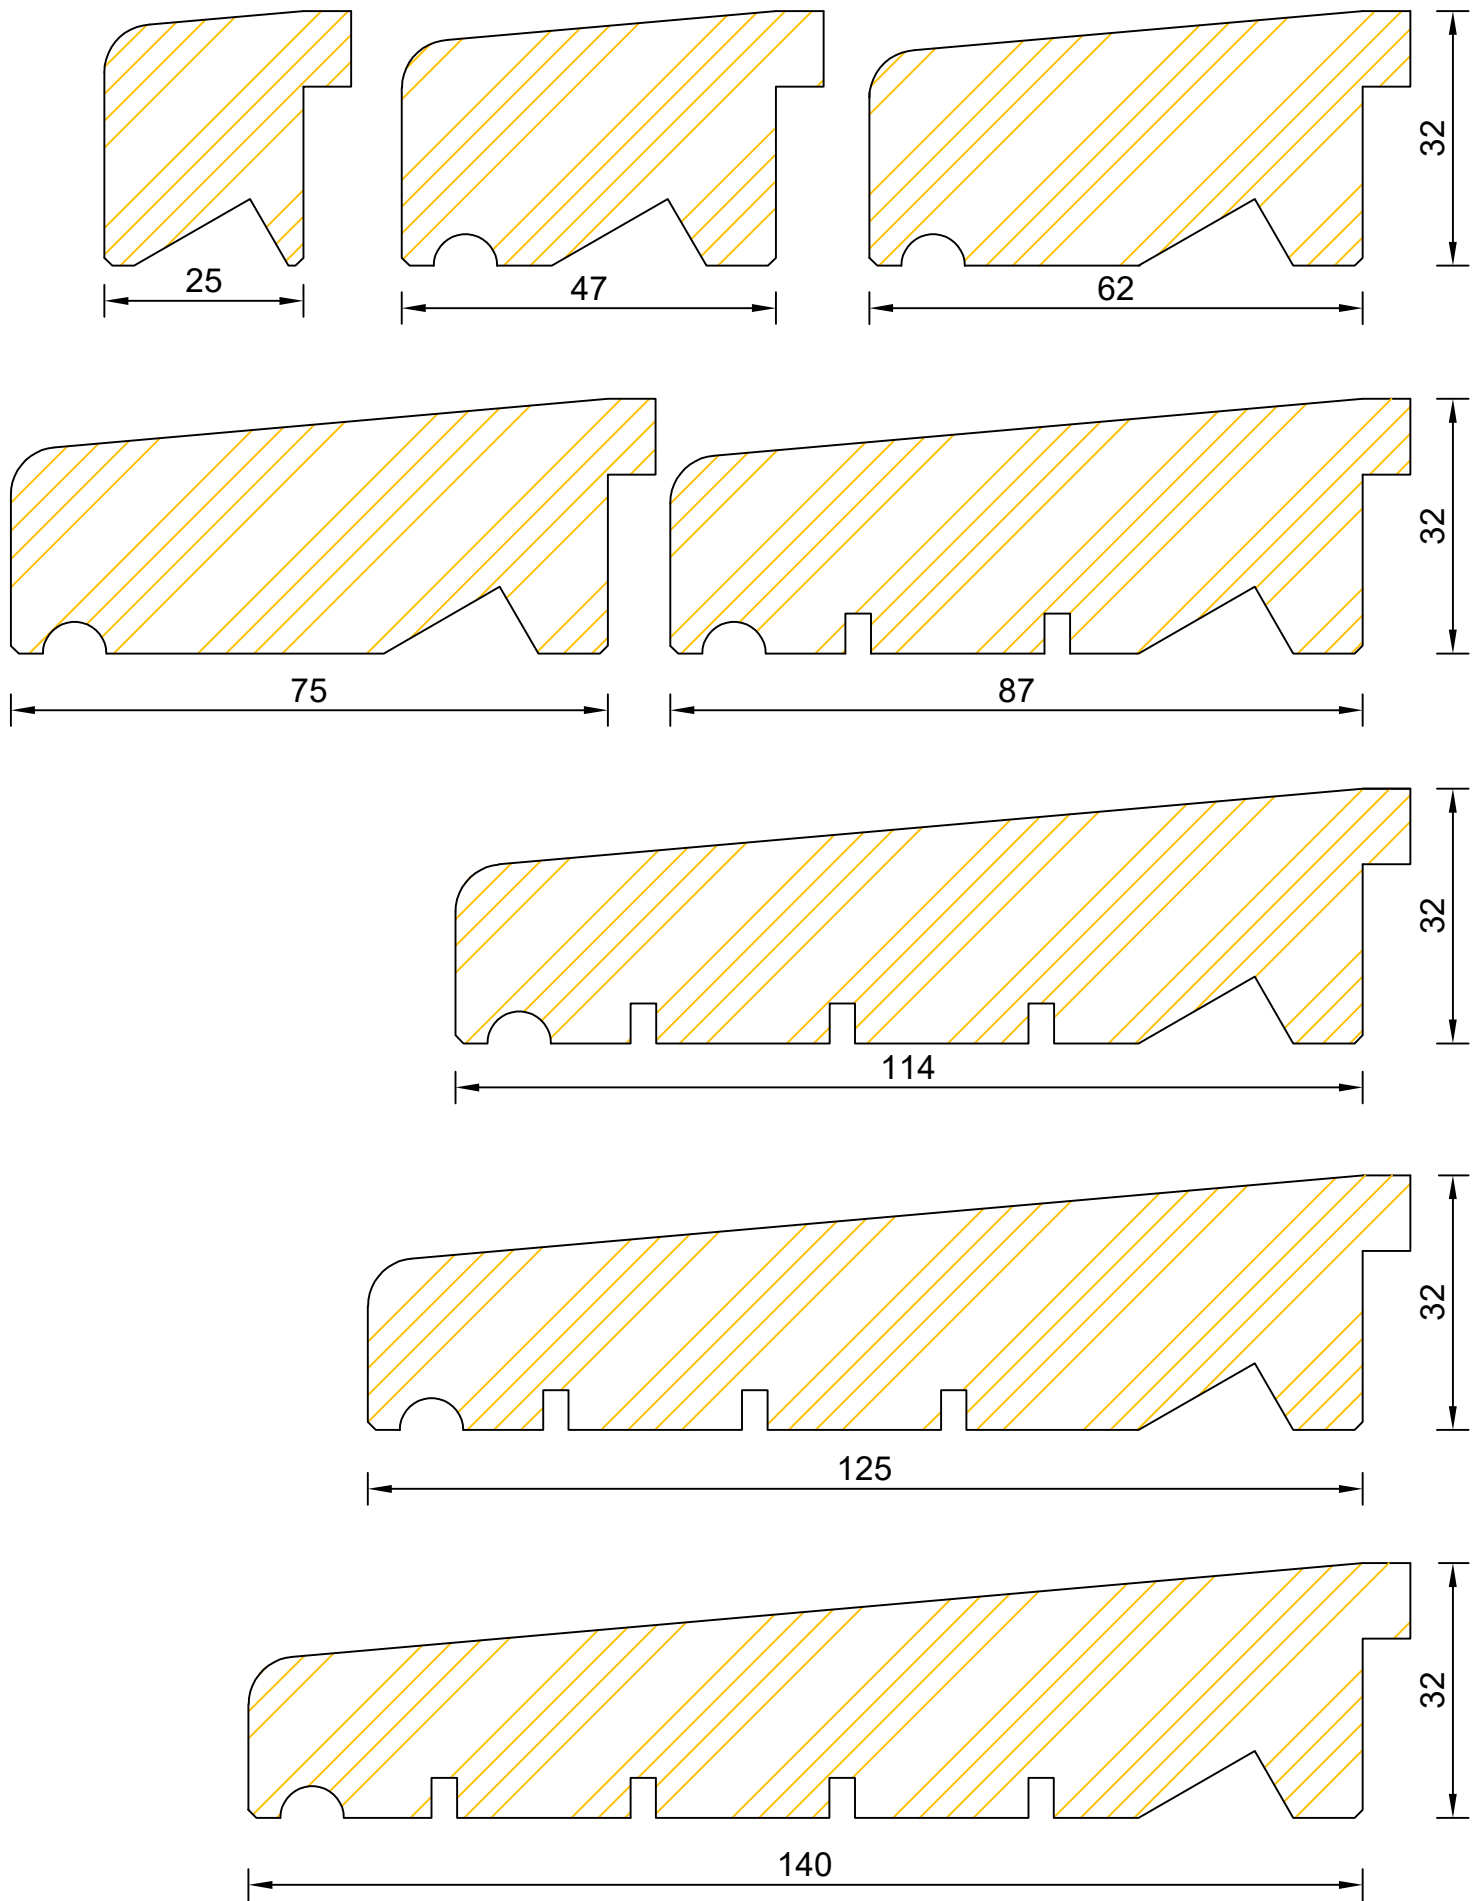


Bereco

Traditional Open In Lipped French Door Cill Extension Options

DIMENSIONS	PLOT SIZE	SCALE	DATE	REV	DWG NO.
MM	A4	1:1	25.09.2019	B	2101



 Please consider the environment before printing


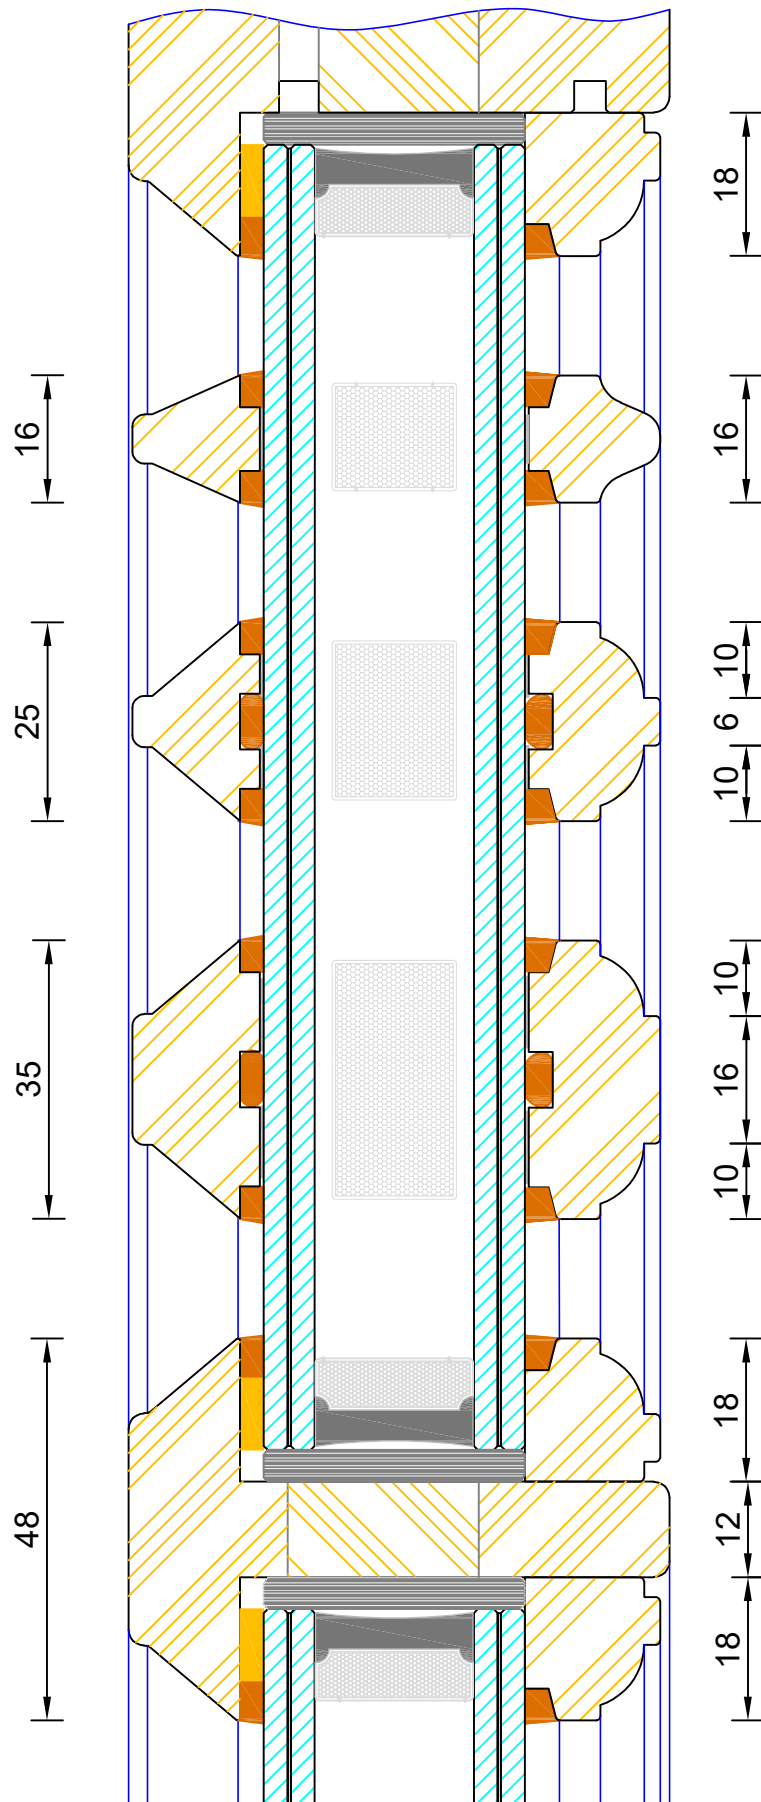




Berenco



Traditional Open In Lipped French Door Bar Options



DIMENSIONS	PLOT SIZE	SCALE	DATE	REV	DWG NO.
MM	A4	1:1	01.01.2019	B	
Please consider the environment before printing					2102

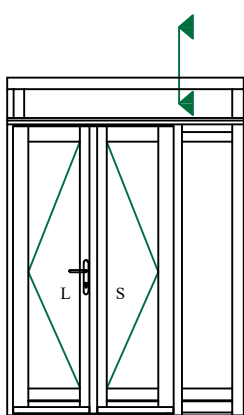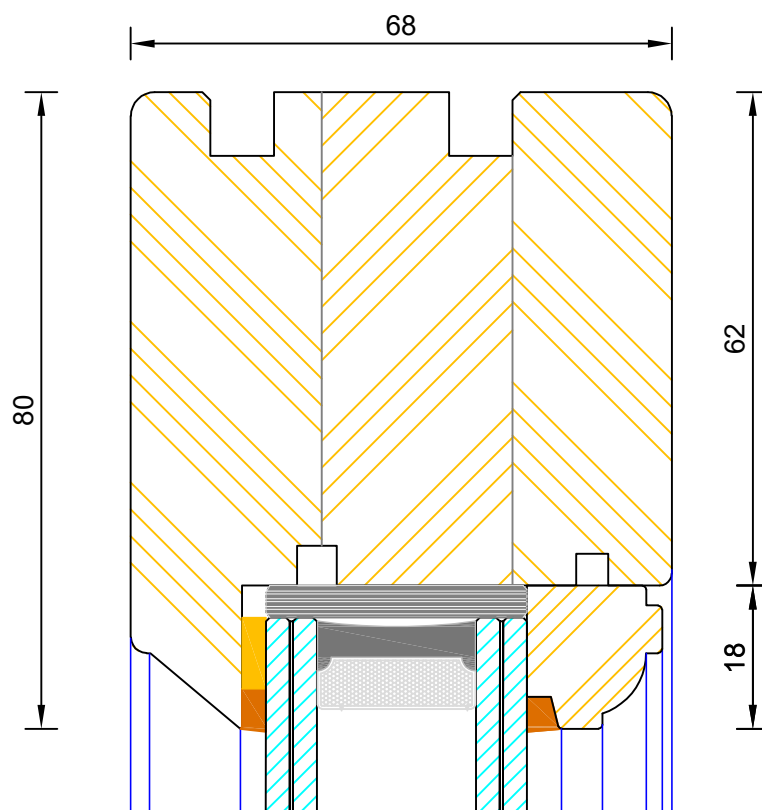


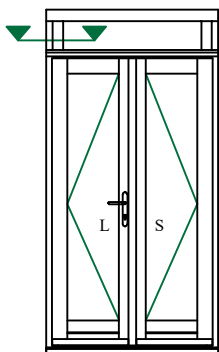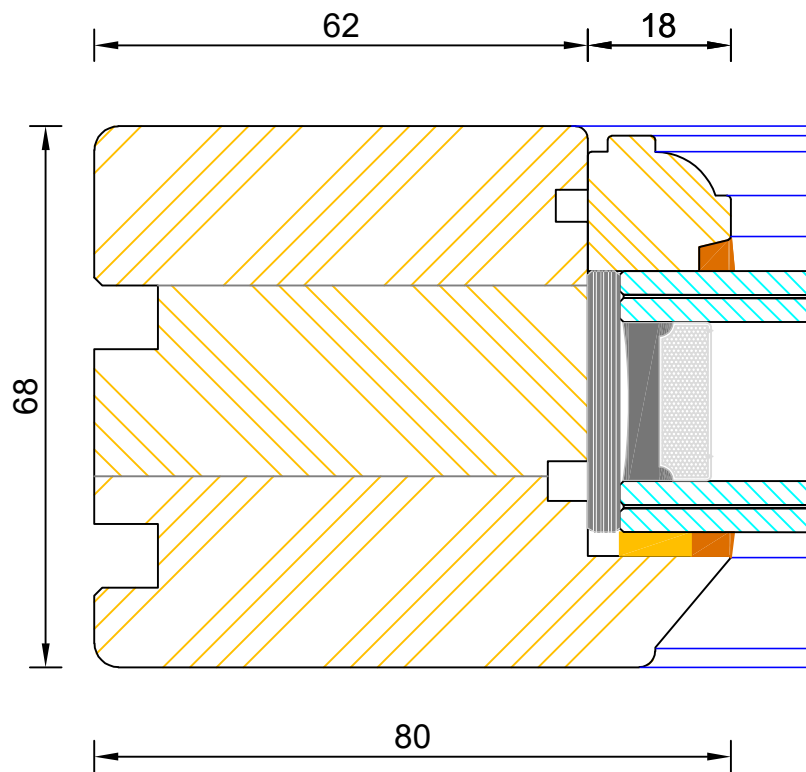

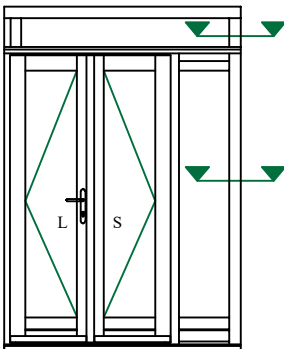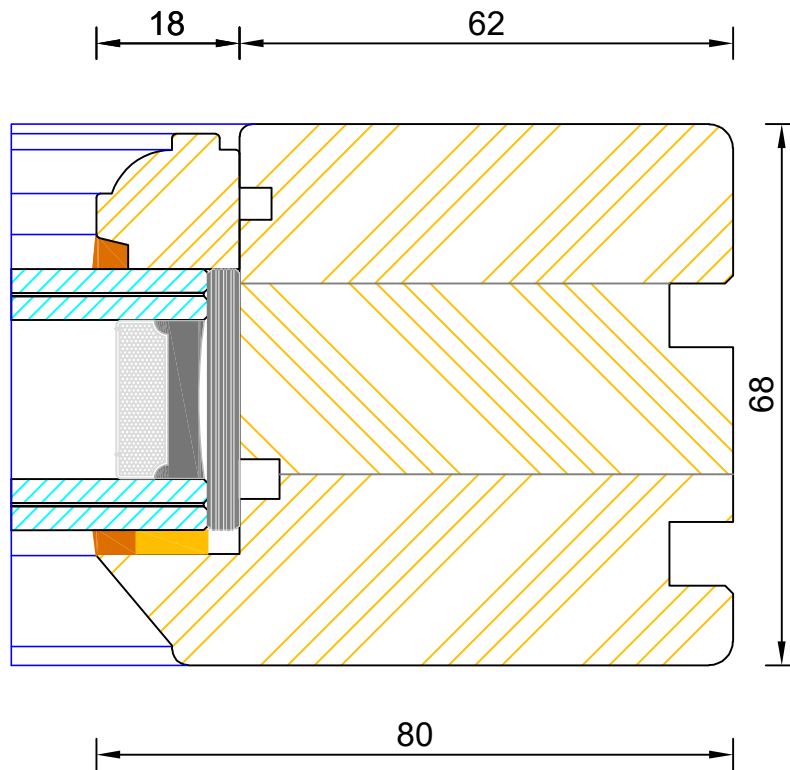


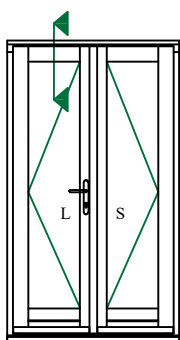
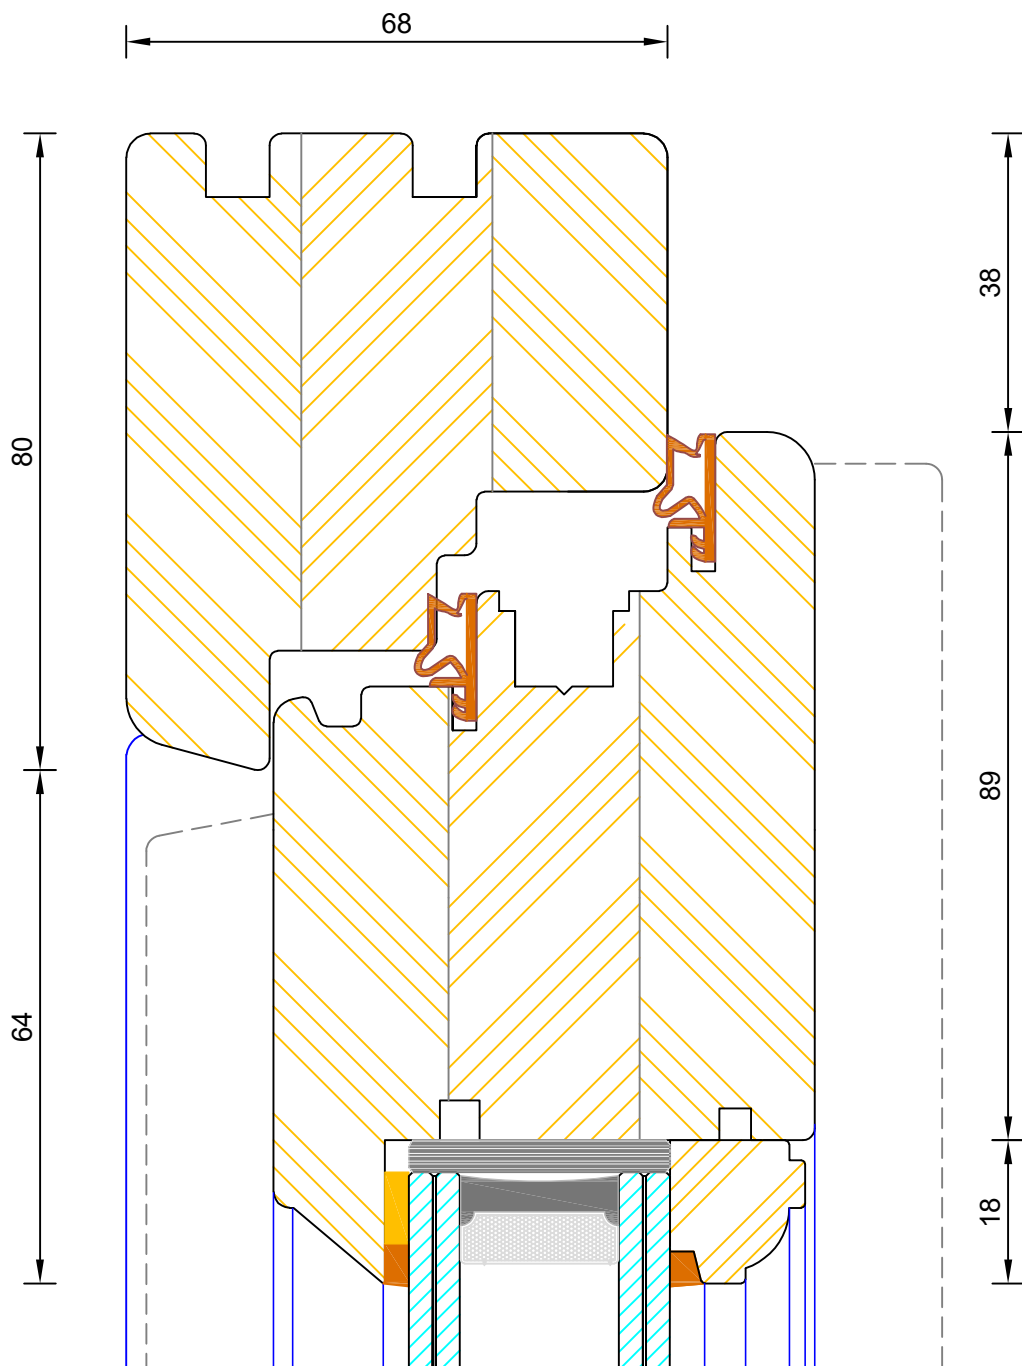


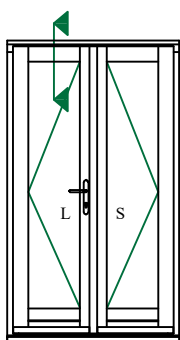
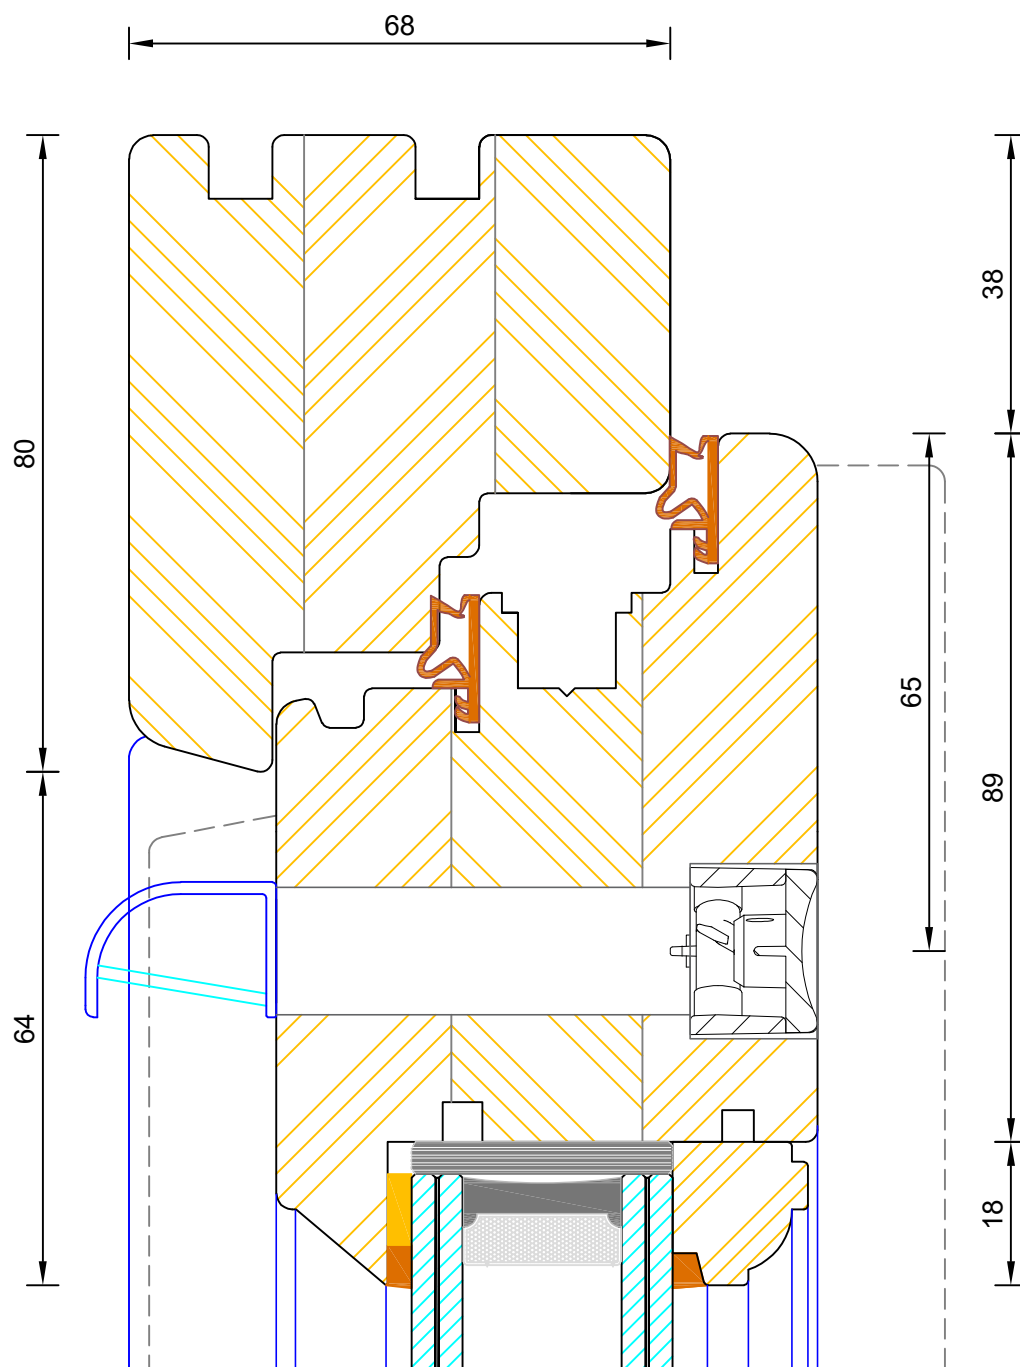



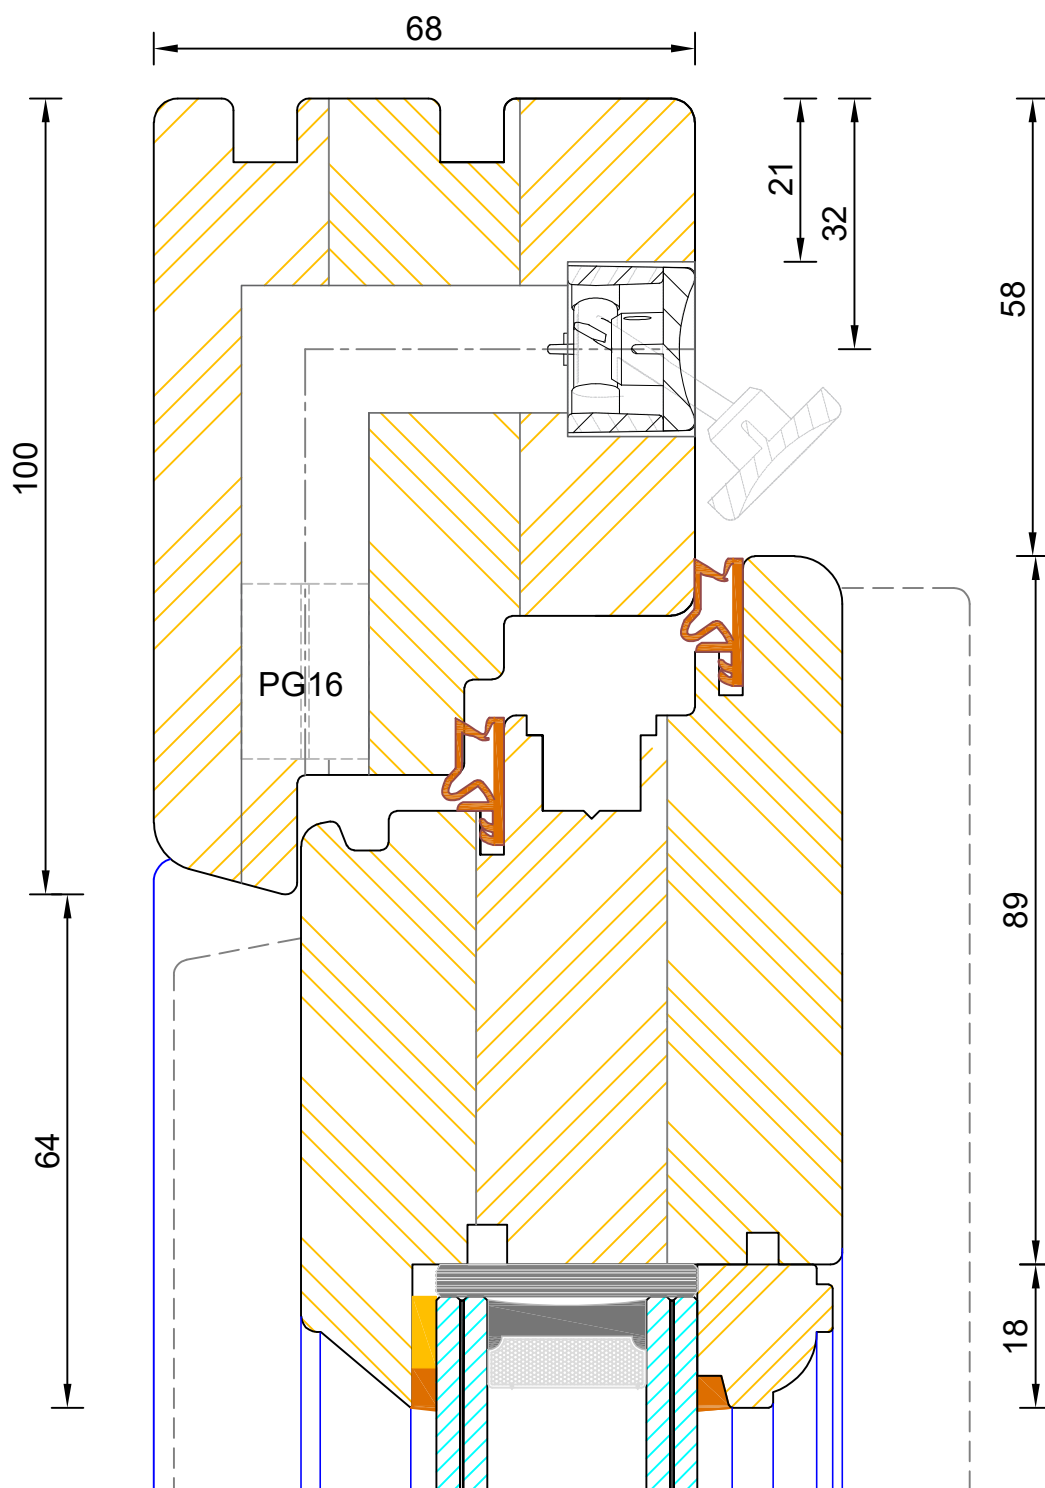


DIMENSIONS	PLOT SIZE	SCALE	DATE	REV	DWG NO.
MM	A4	1:1	03.08.2022	B	2110.1
Please consider the environment before printing					

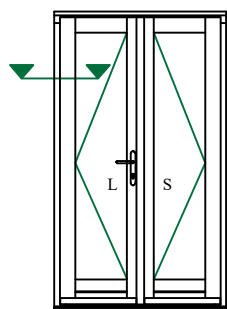

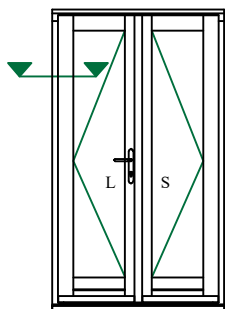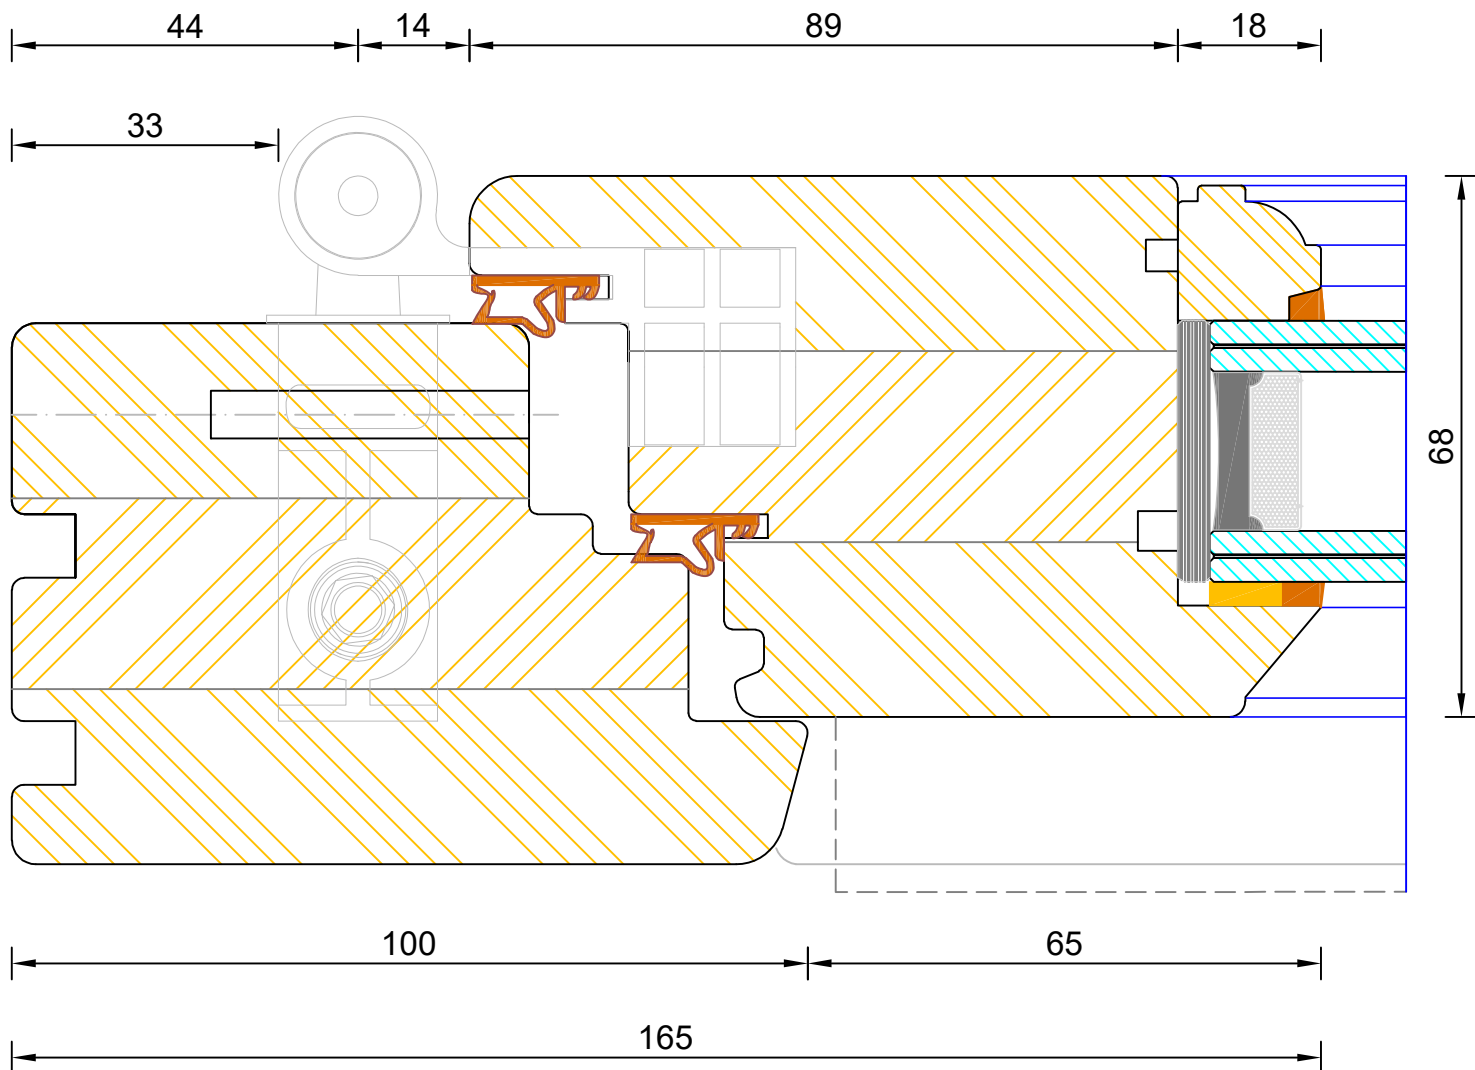

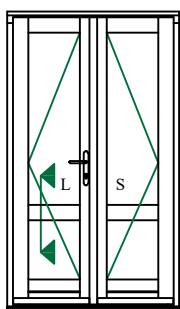
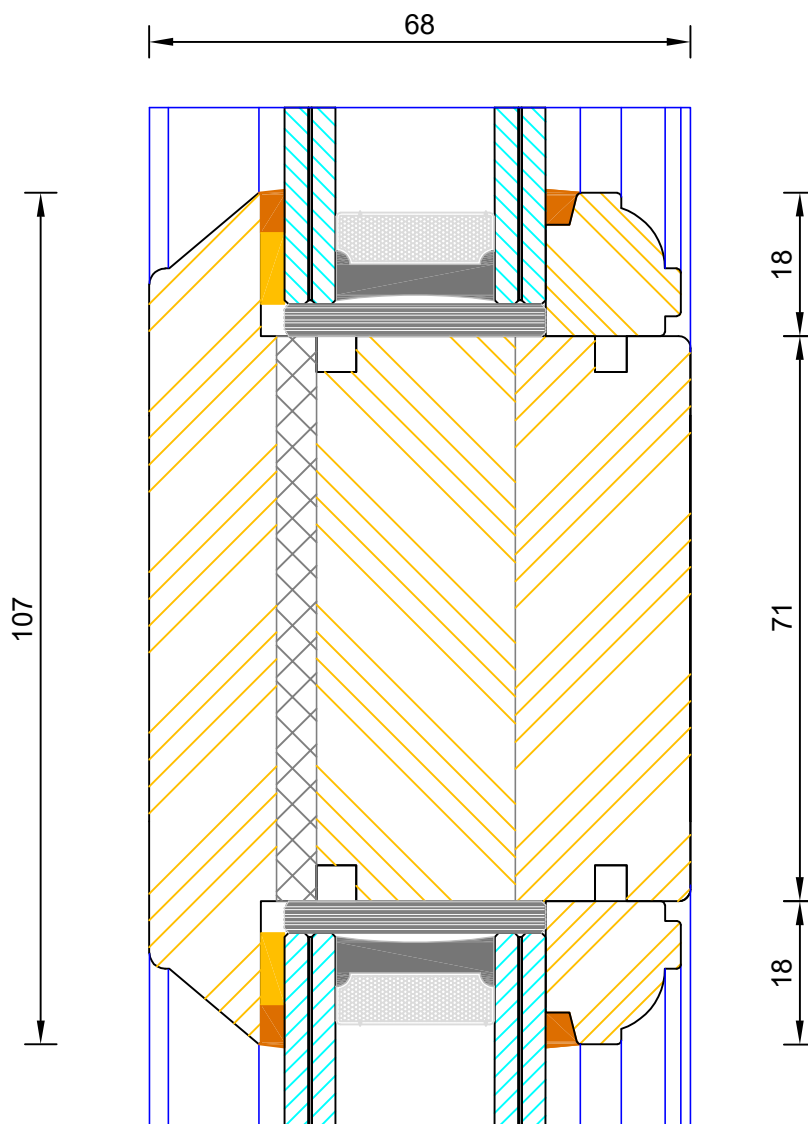


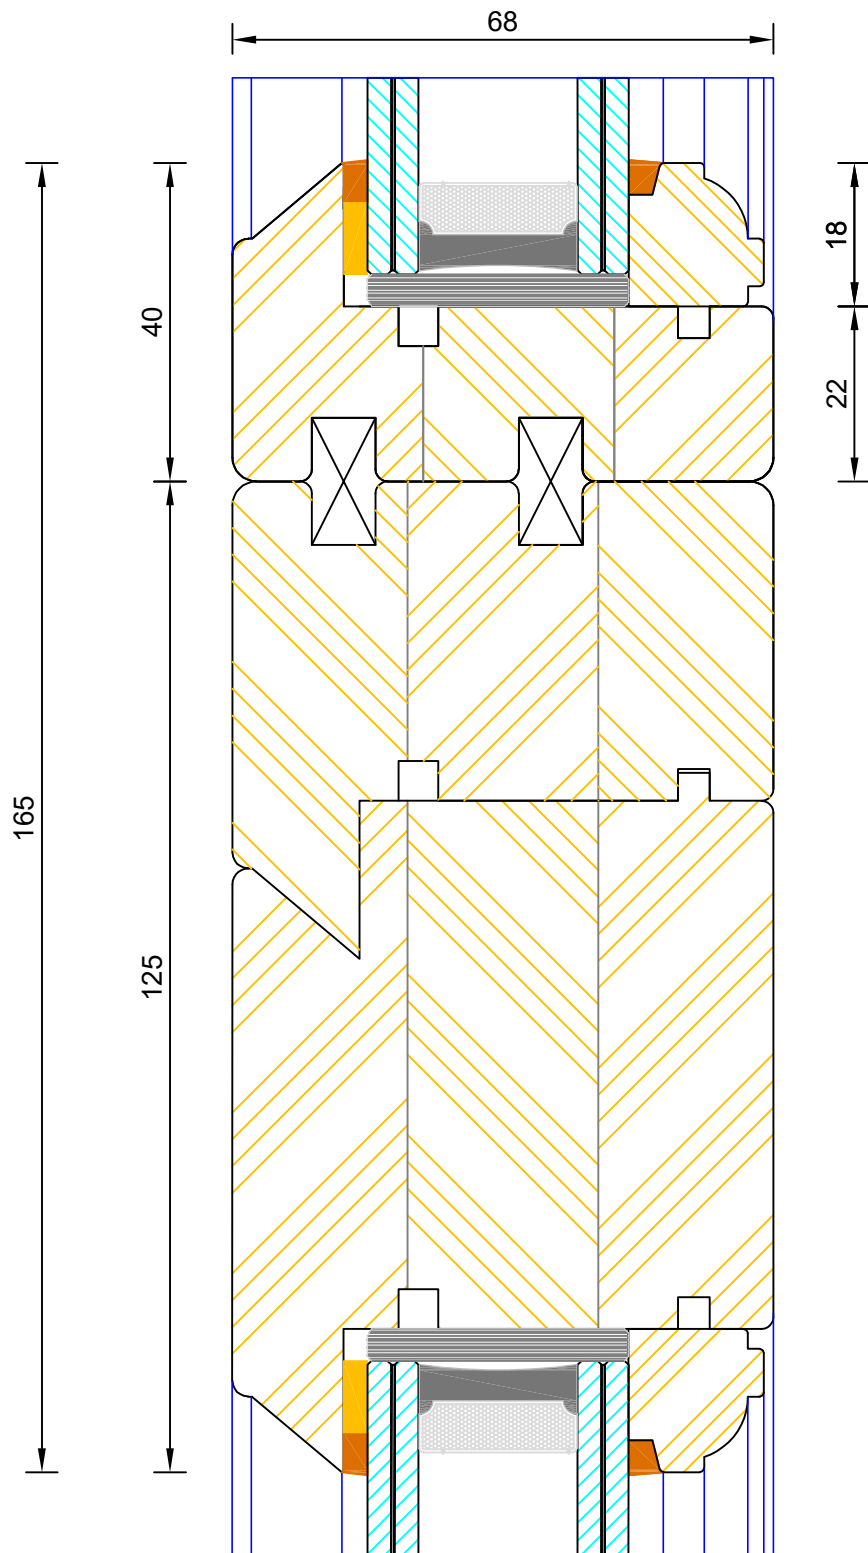
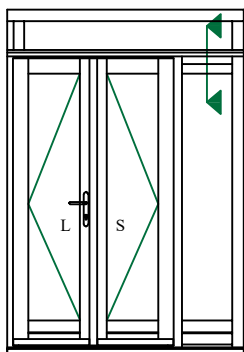


Bereco

Traditional Open In Lipped French Door Fanlight / Sidelight Transom

DIMENSIONS	PLOT SIZE	SCALE	DATE	REV	DWG NO.
MM	A4	1:1	03.08.2022	B	2116
 Please consider the environment before printing					

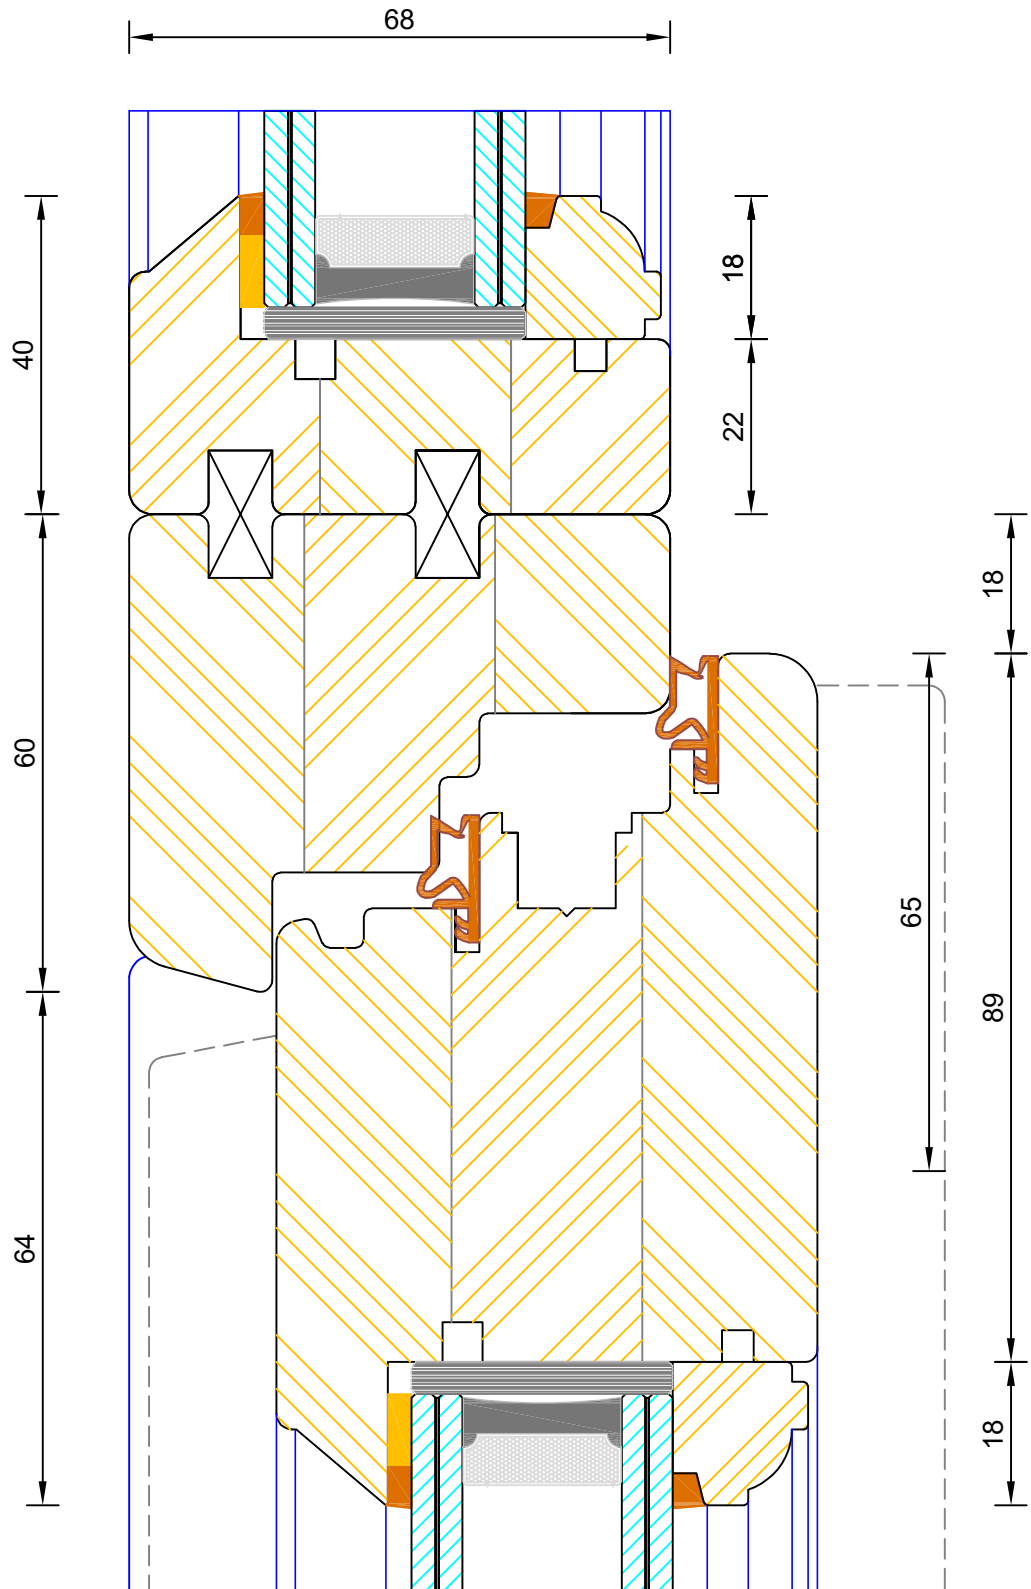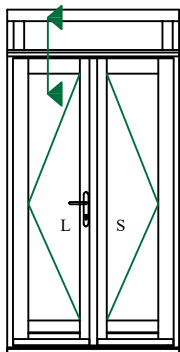

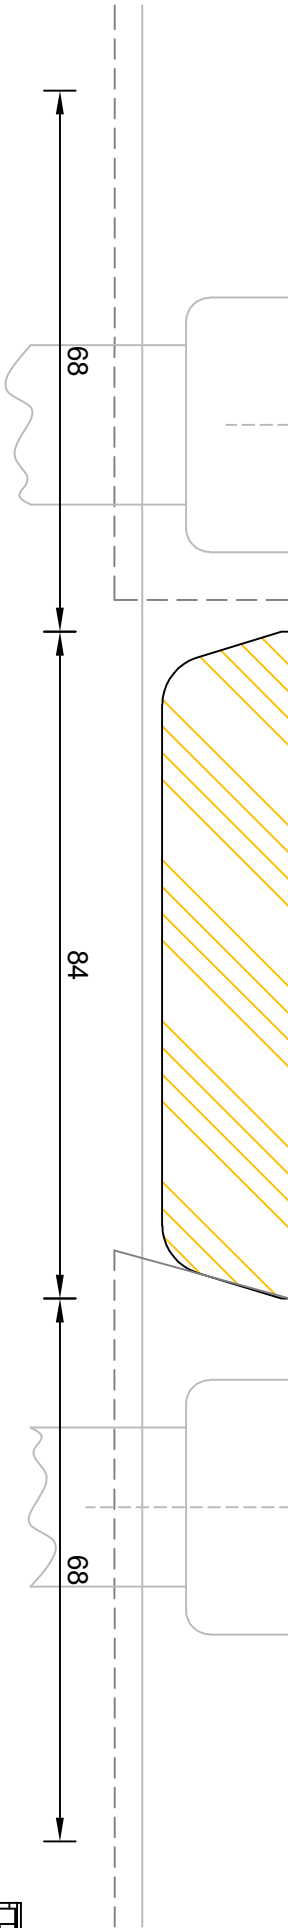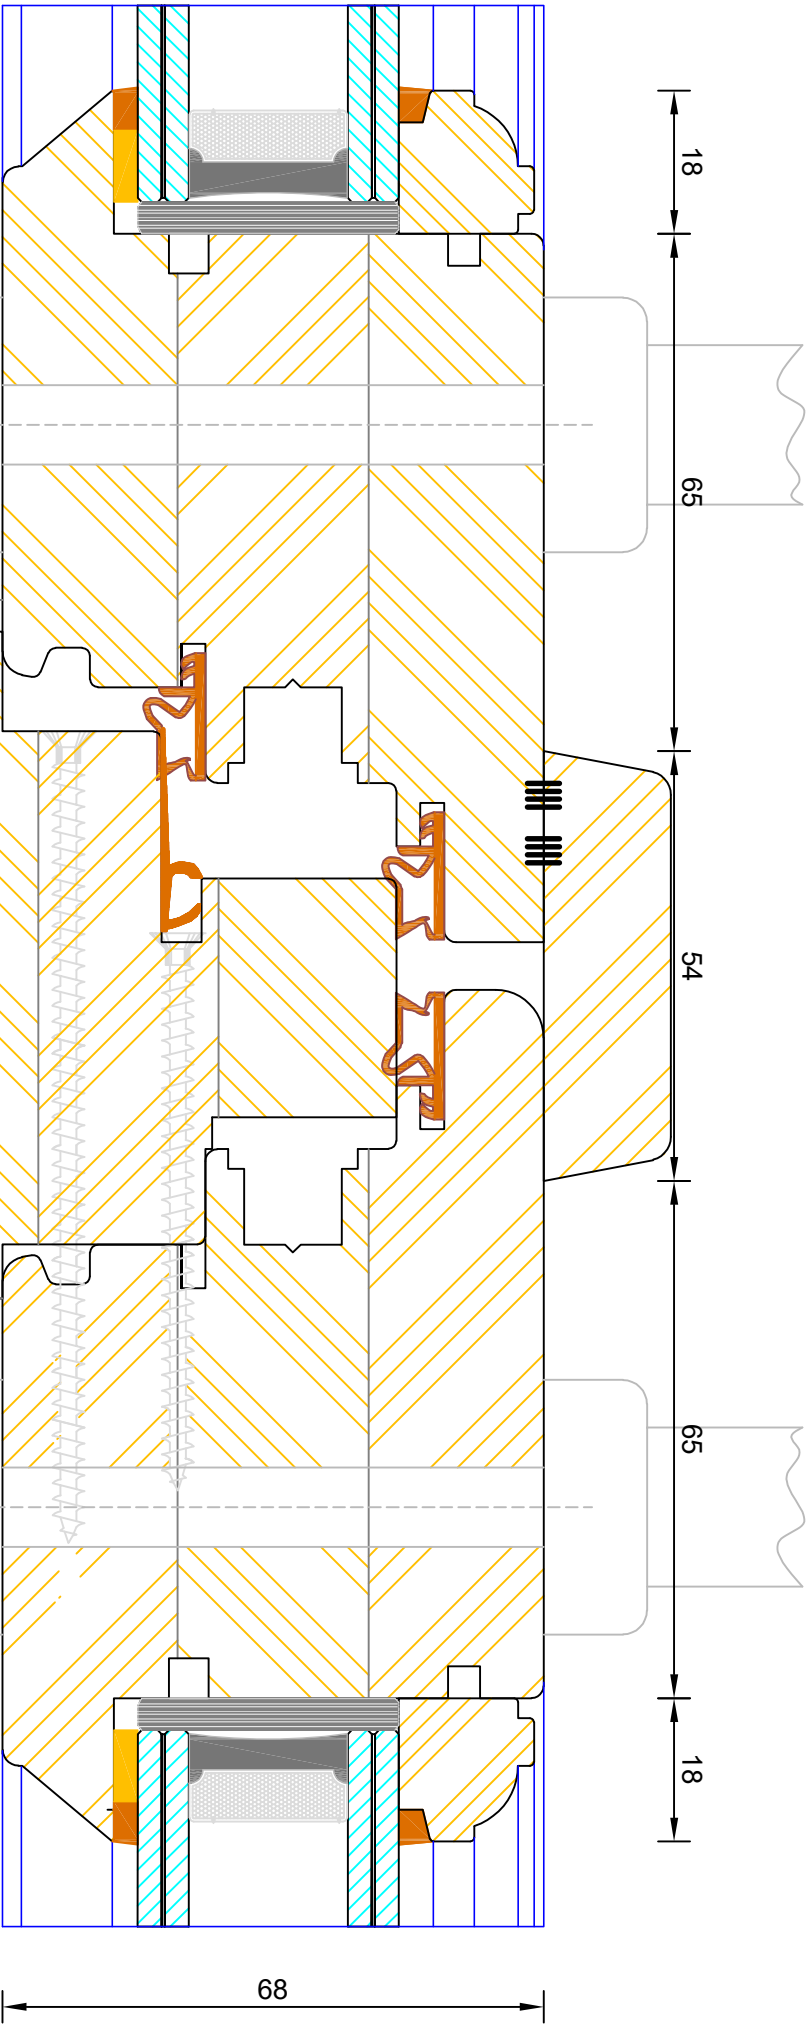

220

68

84

68

18

65

54

65


18

68

Traditional Open In Lipped French Door Flying Mullion (Double Handle)

DIMENSIONS	PLOT SIZE	SCALE	DATE	REV	DWG NO.
MM	A1	1:1	03.08.2022	B	2119.1

Please consider the environment before printing

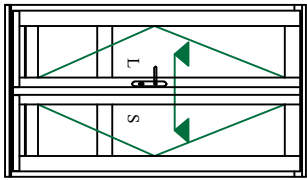

Note: Used as standard on doors >2301 mm high



Bereco



Traditional Open In Lipped French Door Flying Mullion (Single Handle)


DIMENSIONS	PLOT SIZE	SCALE	DATE	REV	DWG NO.
MM	A1	1:1	03.08.2022	B	

 Please consider the environment before printing

2119.2

Note: Used as standard on doors <2300mm high
unless otherwise specified

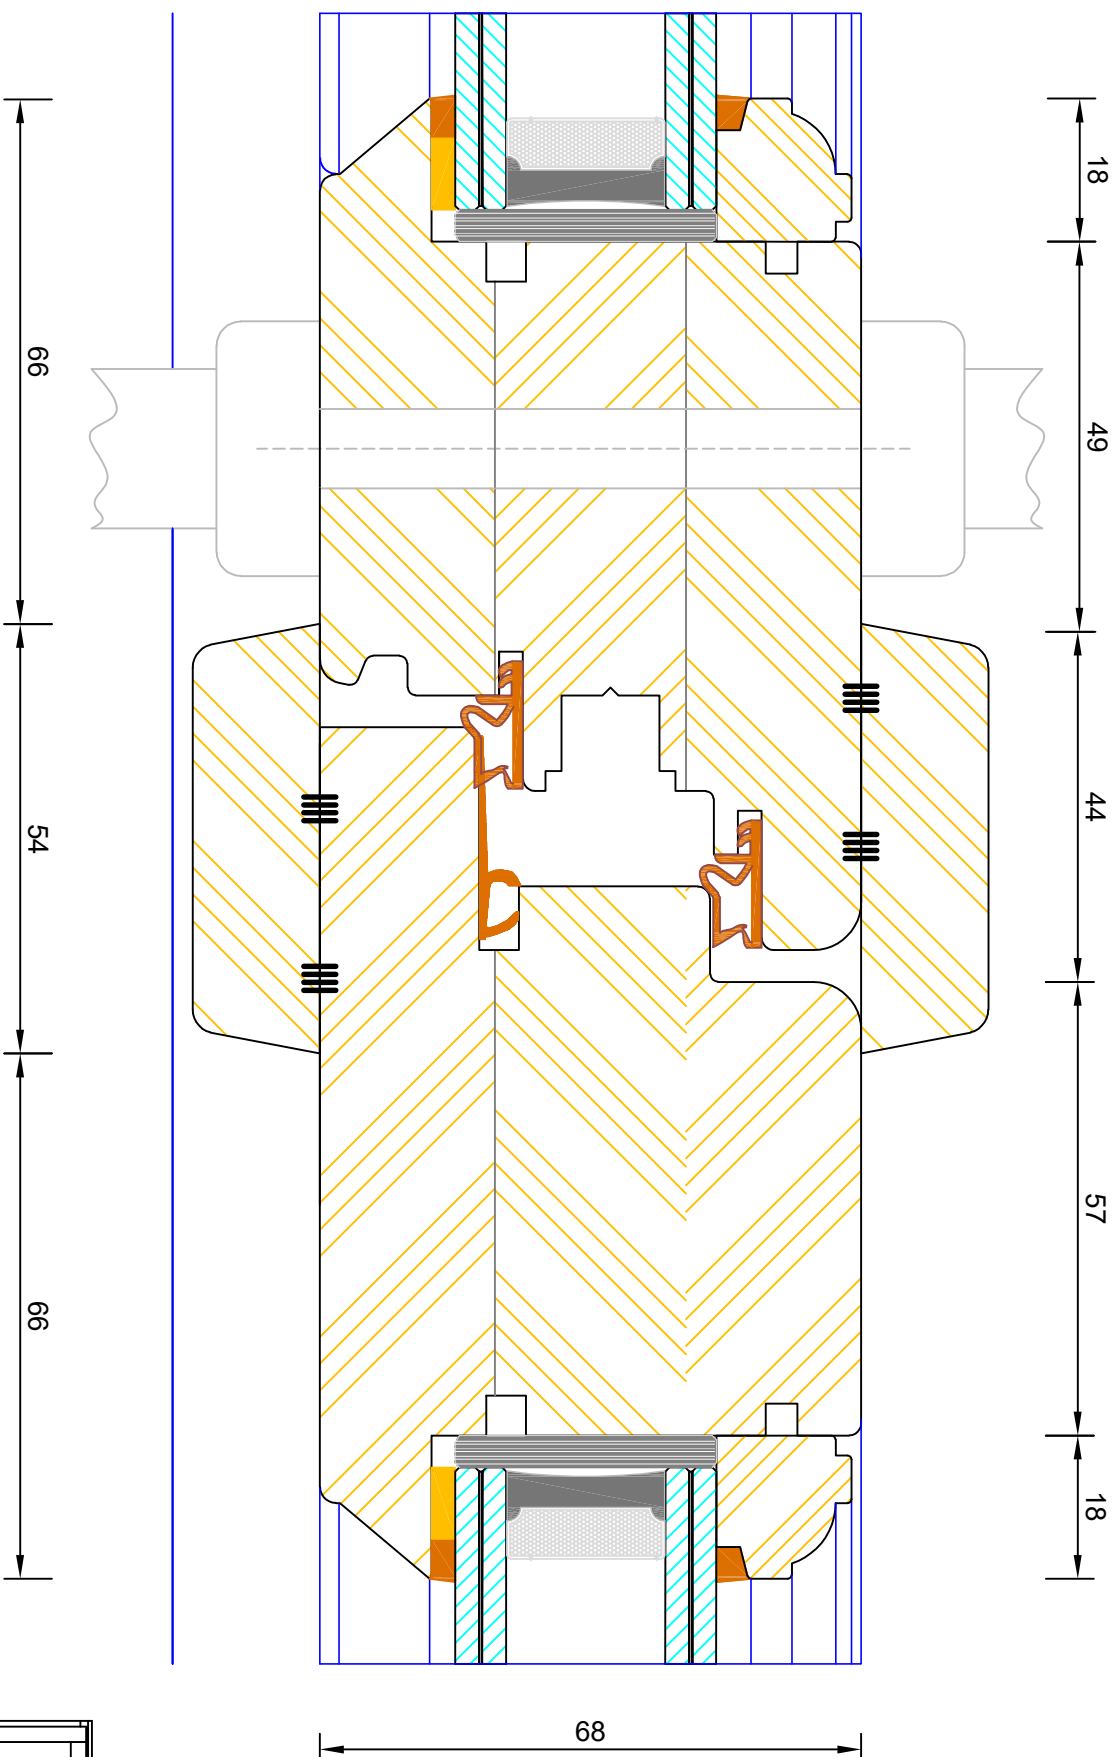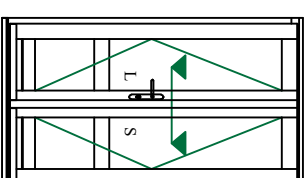

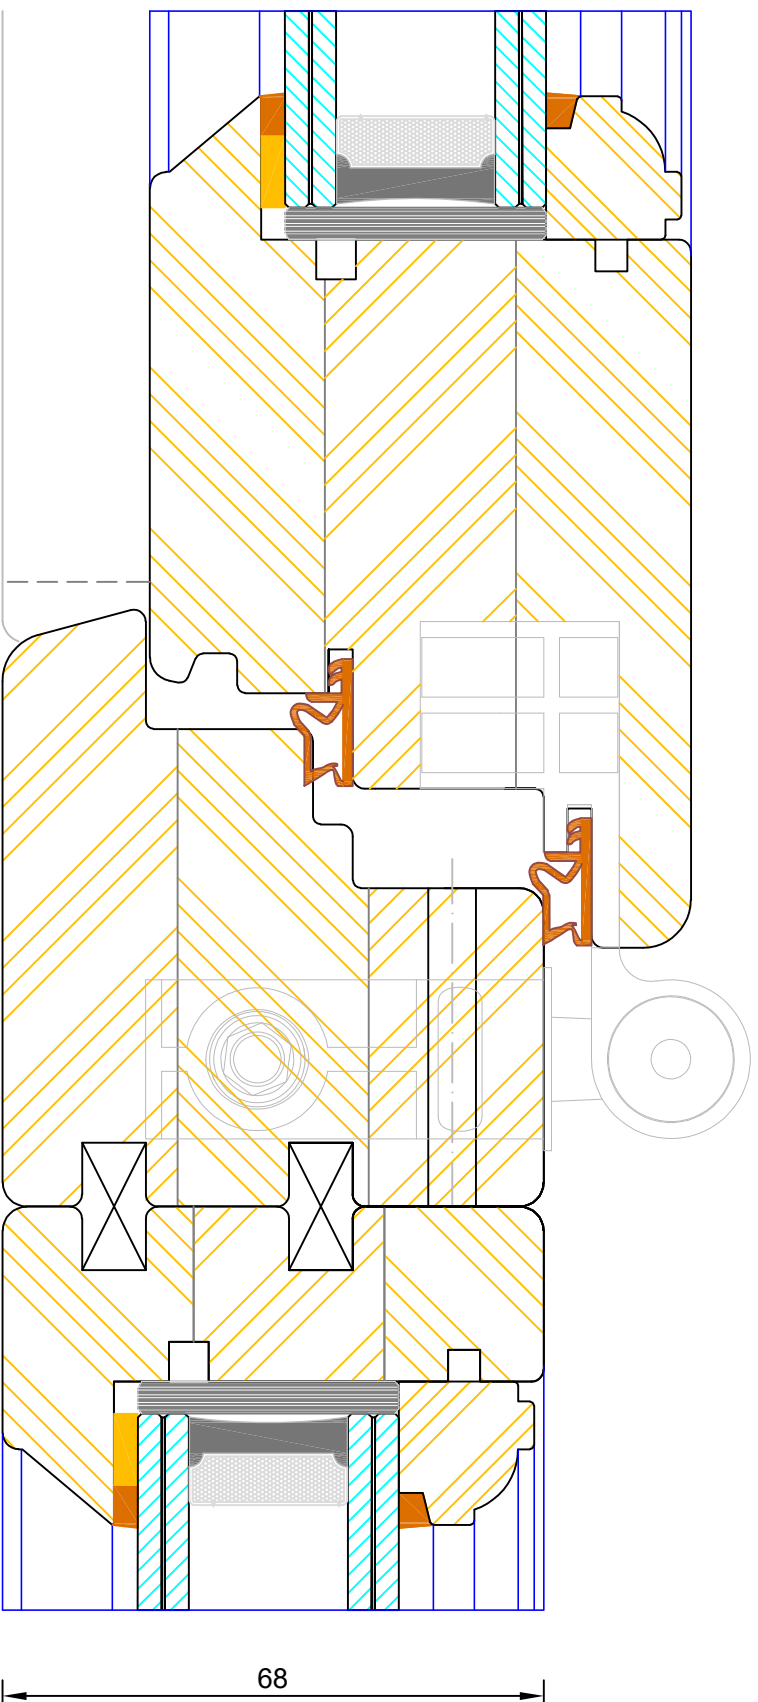




Bereco


Traditional Open In Lipped French Door
Solid Mullion

DIMENSIONS	PLOT SIZE	SCALE	DATE	REV	DWG NO.
MM	A1	1:1	03.08.2022	B	2120


Please consider the environment before printing

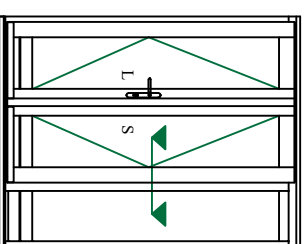

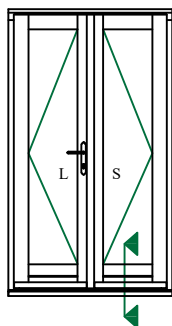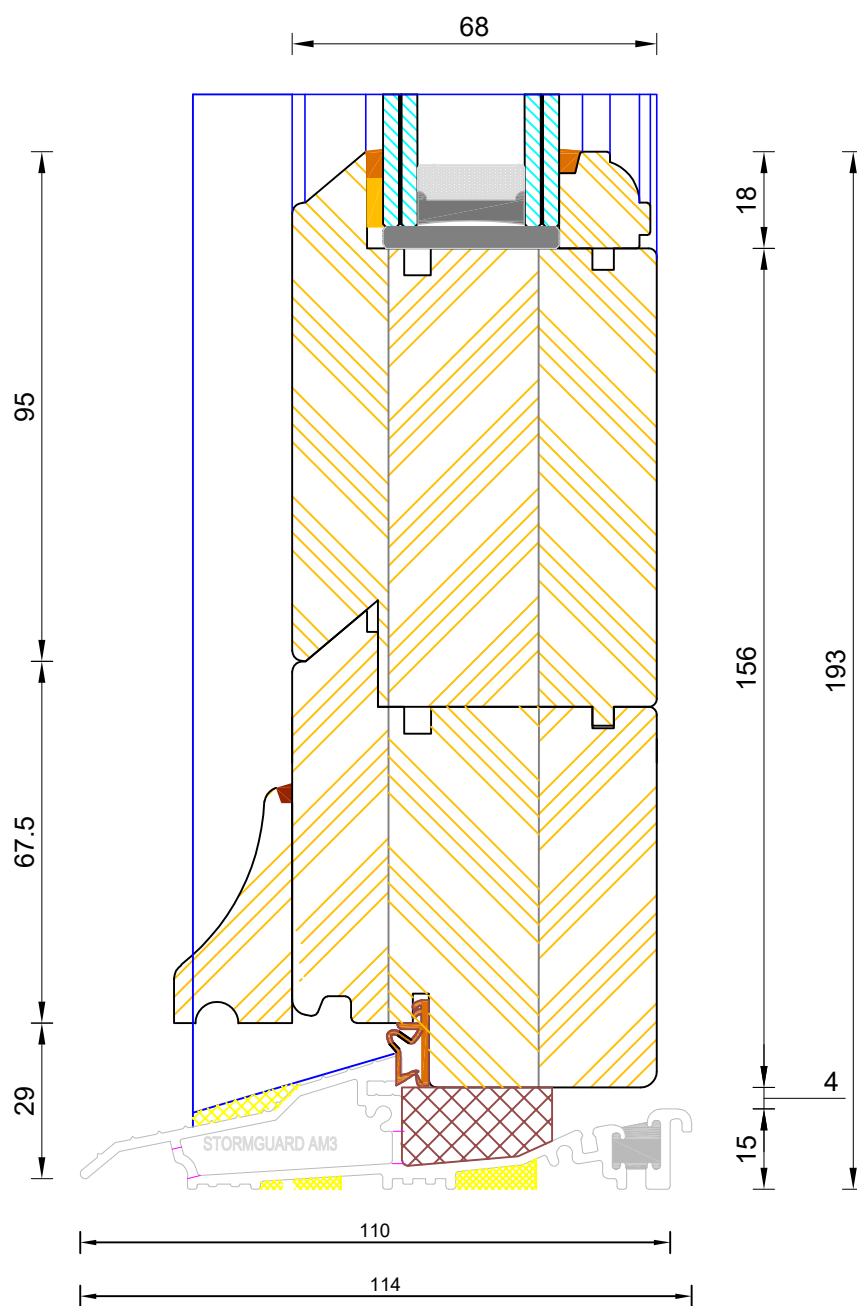

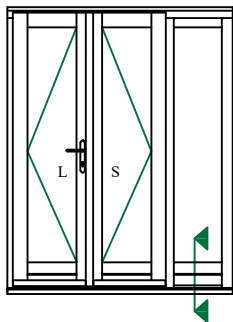

DIMENSIONS	PLOT SIZE	SCALE	DATE	REV	DWG NO.
MM	A3	1:1	03.08.2022	B	2108
 Please consider the environment before printing					

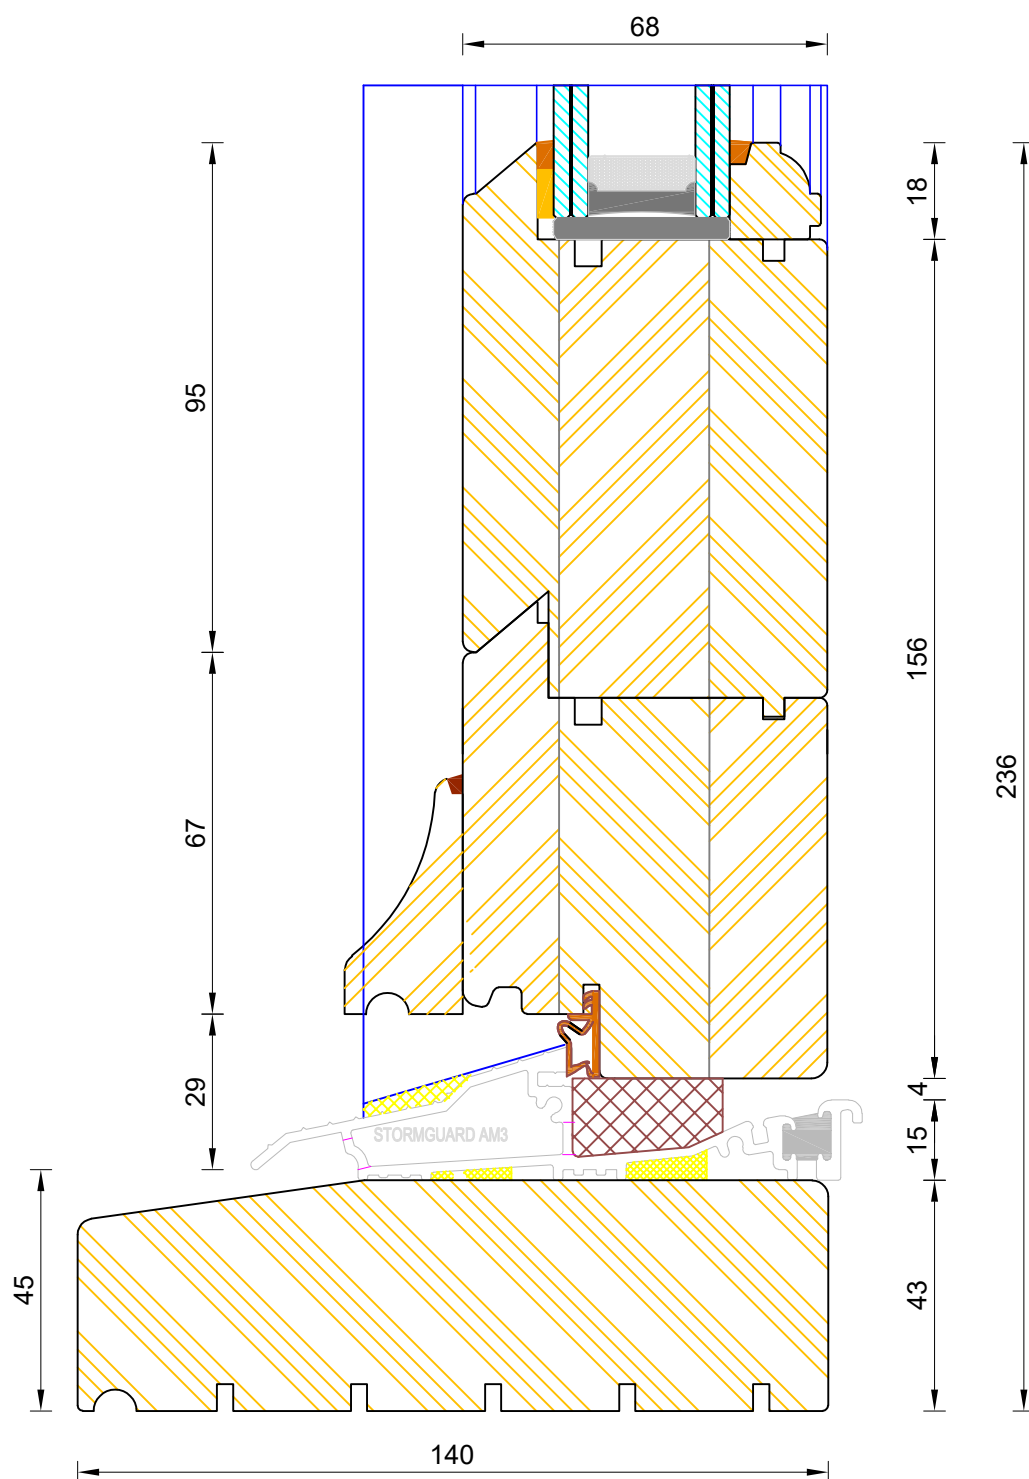


Bereco

DIMENSIONS	PLOT SIZE	SCALE	DATE	REV	DWG NO.
MM	A3	1:1	03.08.2022	B	0110


 Please consider the environment before printing

2112

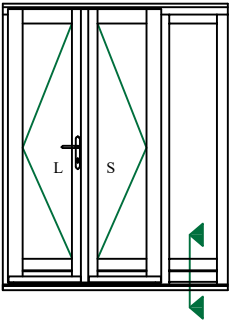

Bereco

DIMENSIONS	PLOT SIZE	SCALE	DATE	REV	DWG NO.
MM	A3	1:1	03.08.2022	B	2106
Please consider the environment before printing					

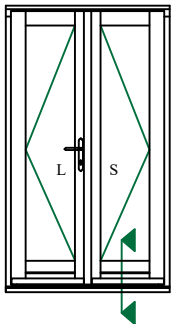



If not otherwise stated, Hardwood Threshold will be stained 5064 Walnut



DIMENSIONS	PLOT SIZE	SCALE	DATE	REV	DWG NO.
MM	A3	1:1	03.08.2022	B	2113
 Please consider the environment before printing					

 Please consider the environment before printing

2113

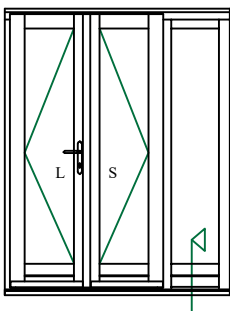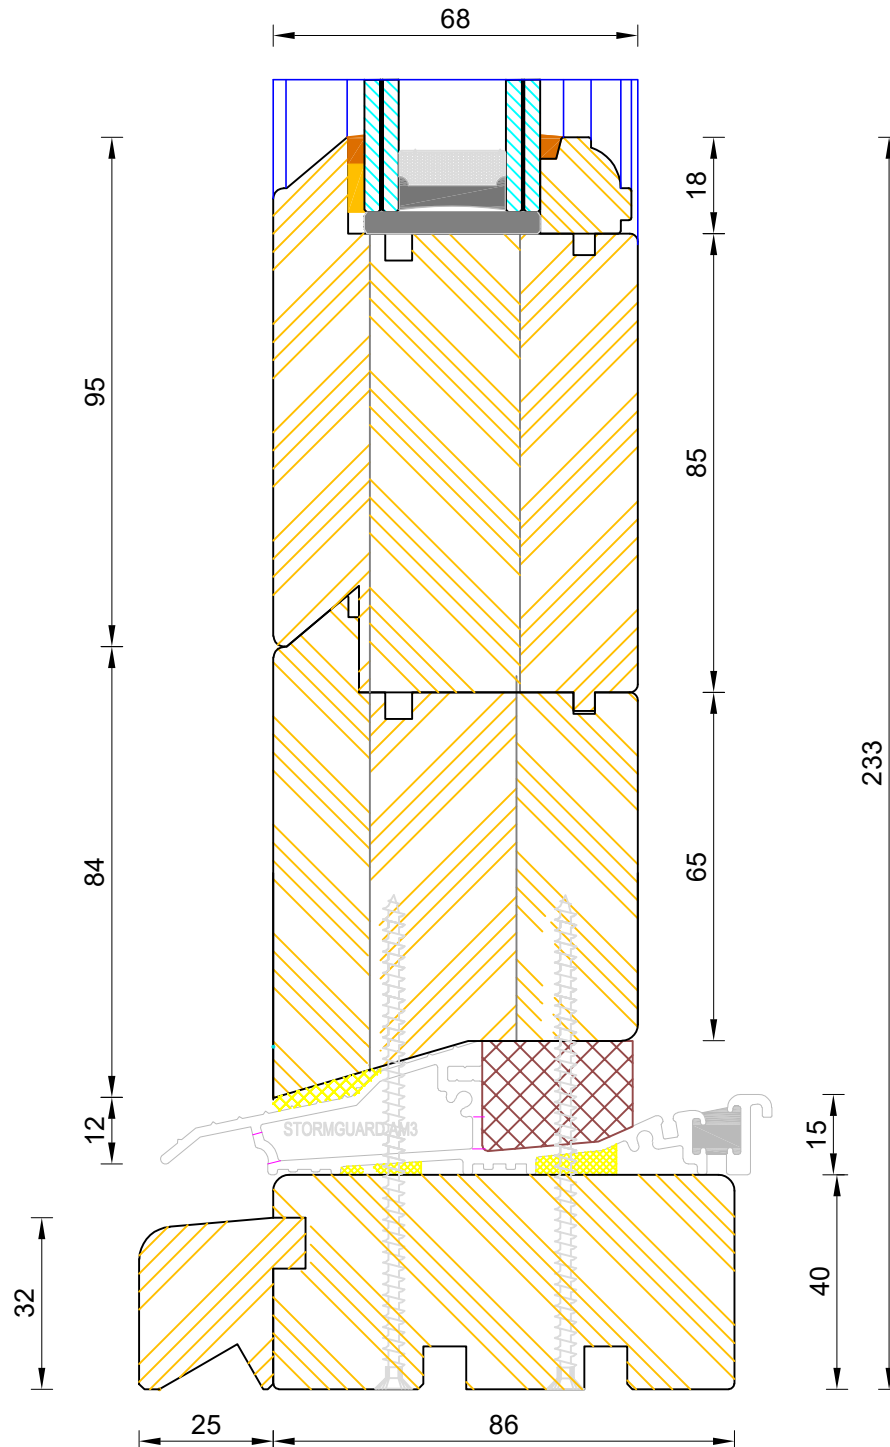

CILL EXTENSION - available options: 25mm (93mm o/a) / 47mm (115mm o/a) / 62mm (129mm o/a) / 87mm (155mm o/a) / 114mm (182mm o/a) / 125mm (193mm o/a) / 140mm (208mm o/a)

NOTE: Cill Extensions should be supported from underneath; the maximum overhang over Brick / Blockwork for cill extension should not exceed 25mm In order to avoid damage when stepped on. Warranties are Invalidated when fitted with overhang In excess to that.

If not otherwise stated, Hardwood Threshold will be stained 5064 Walnut



Traditional Open In Lipped French Door Coupling Thresh (Sidelight)

DIMENSIONS	PLOT SIZE	SCALE	DATE	REV	DWG NO.
MM	A3	1:1	03.08.2022	B	2107
 Please consider the environment before printing					