


**Bereco**

### Traditional Open In Lipped French Door Triple Glazed - Cill Extension Options

DIMENSIONS	PLOT SIZE	SCALE	DATE	REV	DWG NO.
MM	A4	1:1	25.09.2019	B	2155



Please consider the environment before printing


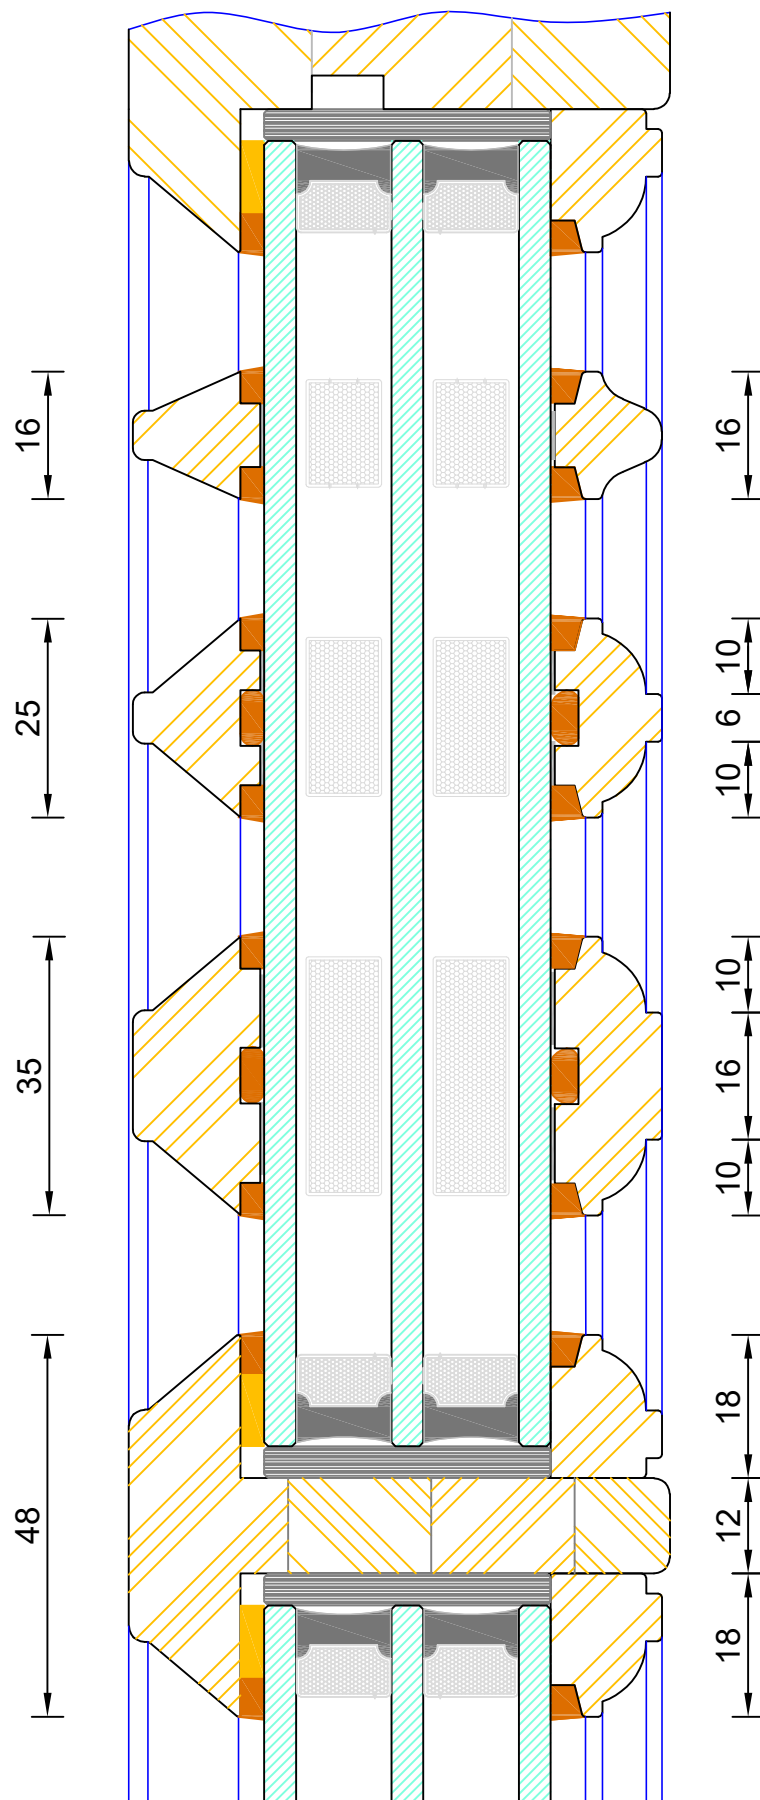




**Bereco**



## Traditional Open In Lipped French Door Triple Glazed - Bar Options



DIMENSIONS	PLOT SIZE	SCALE	DATE	REV	DWG NO.
MM	A4	1:1	01.01.2019	B	
Please consider the environment before printing					<b>2136</b>

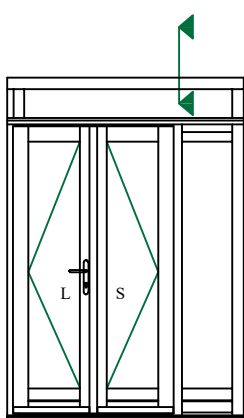
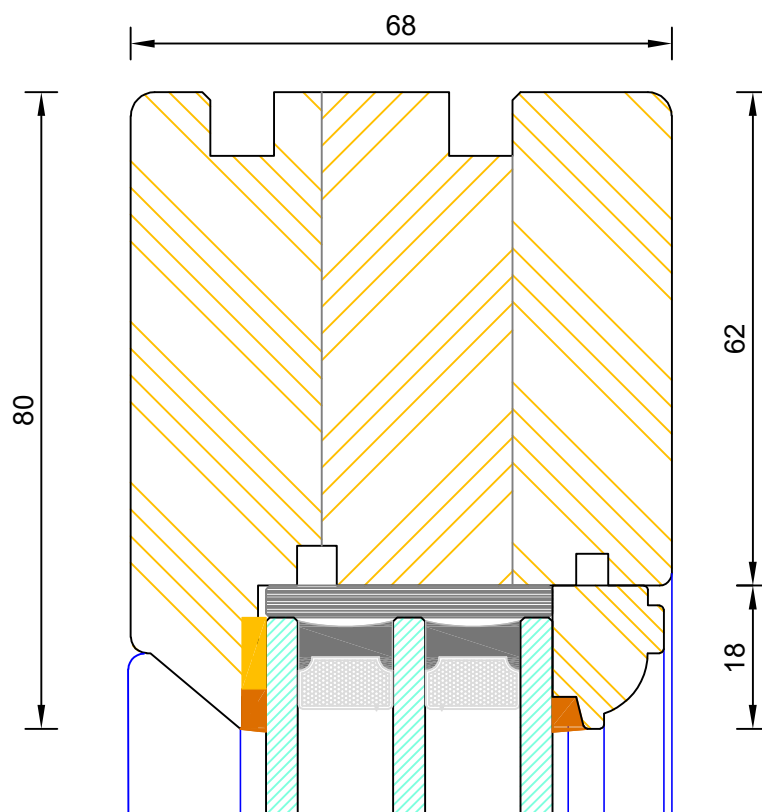


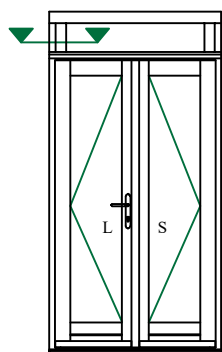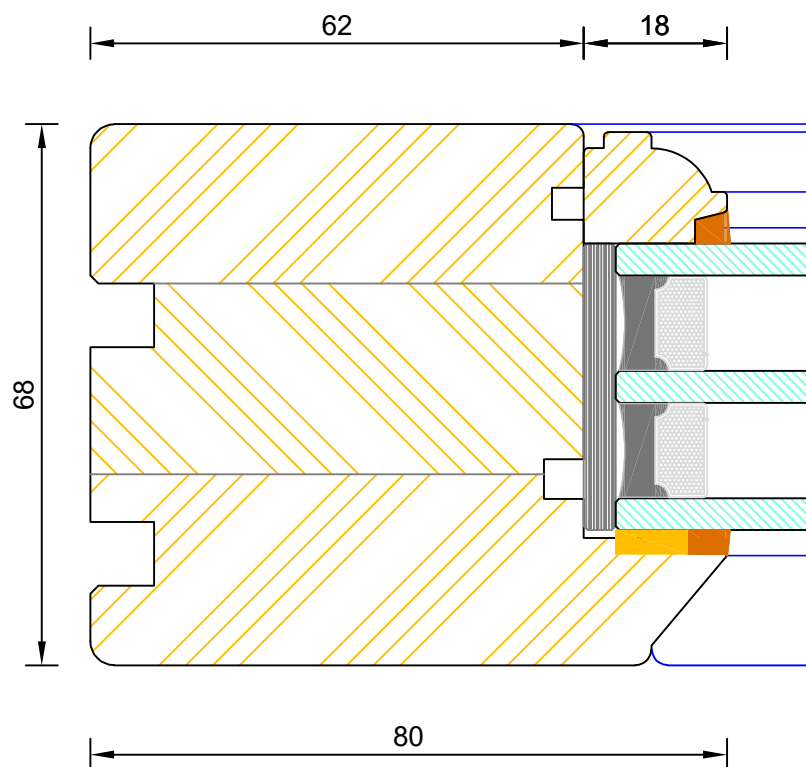

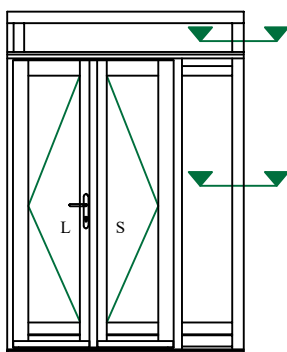
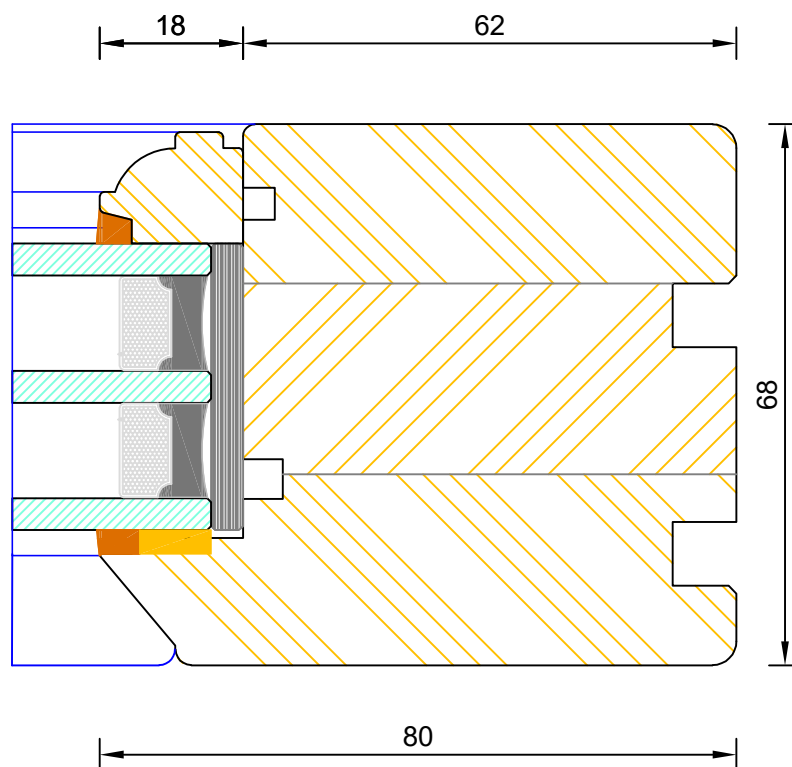


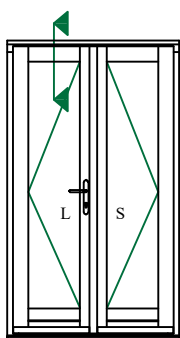
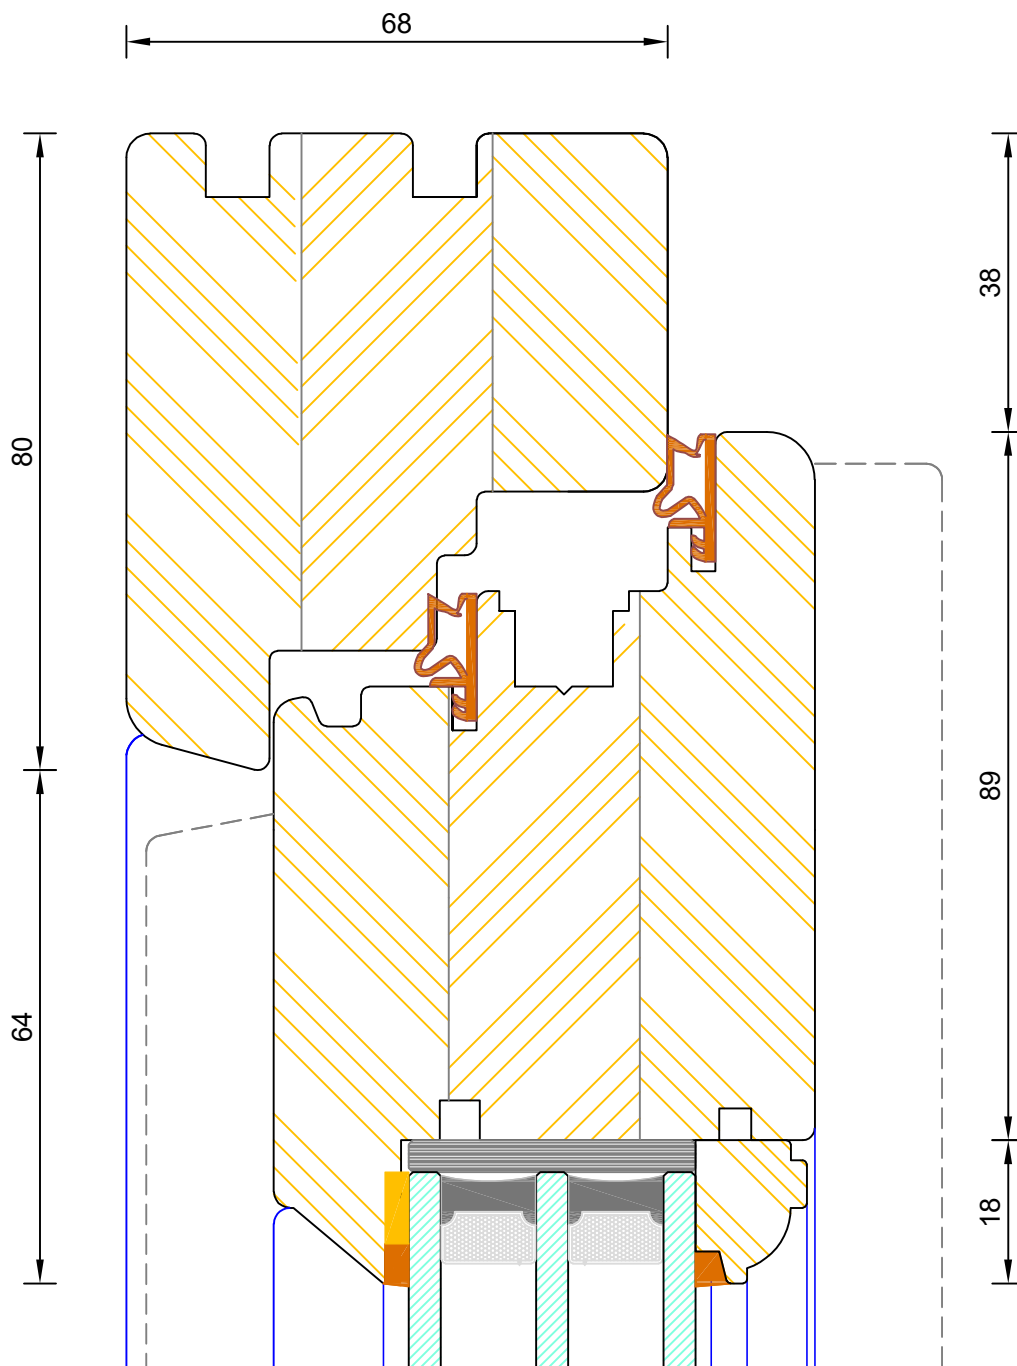


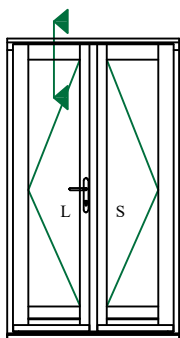
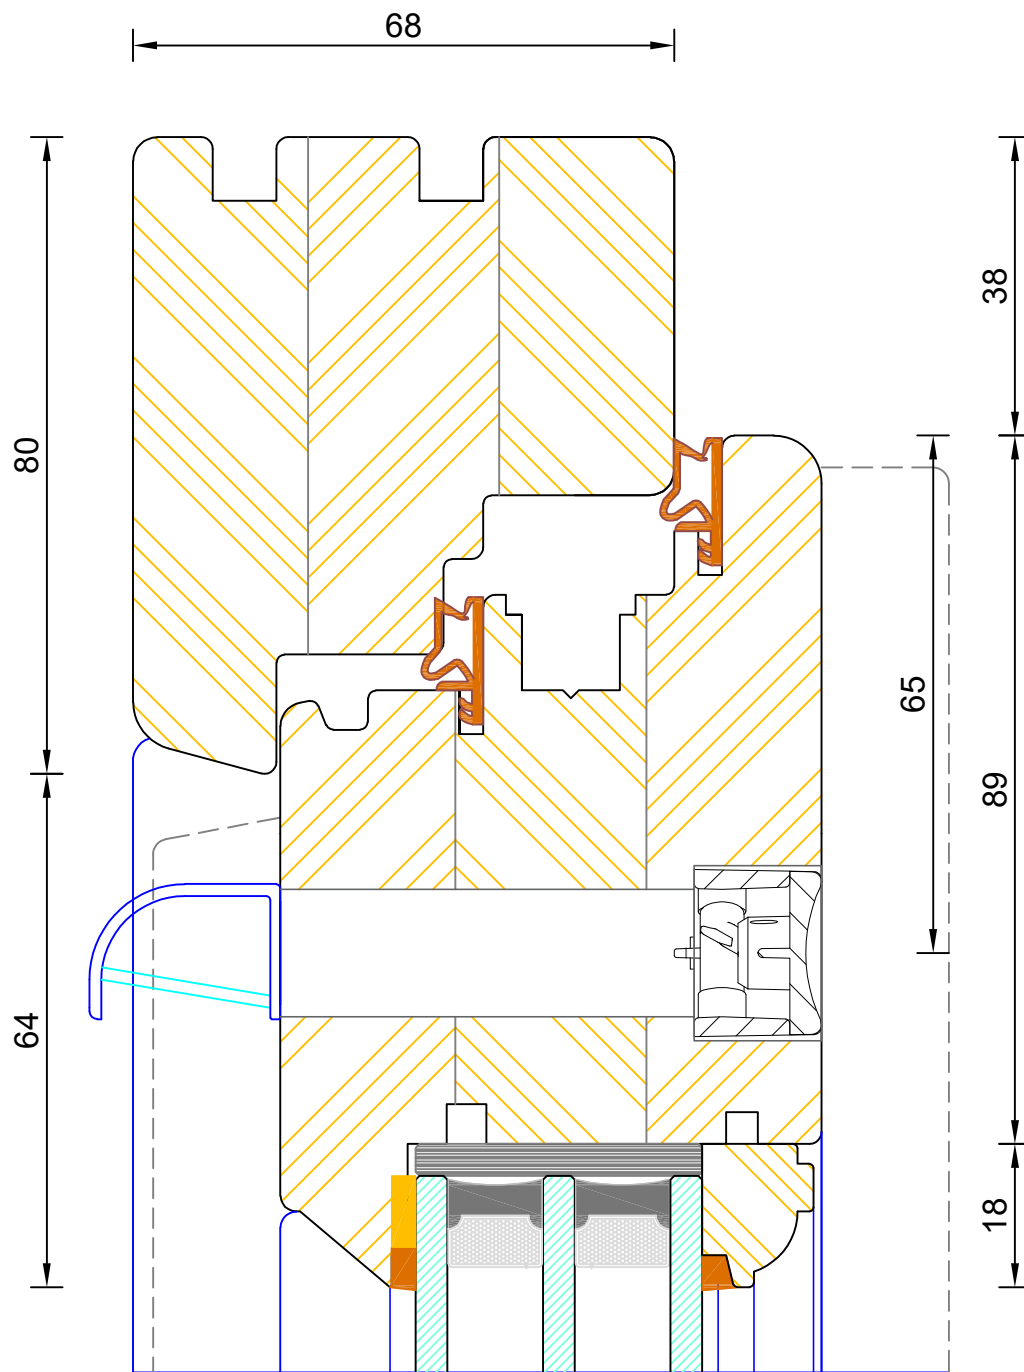


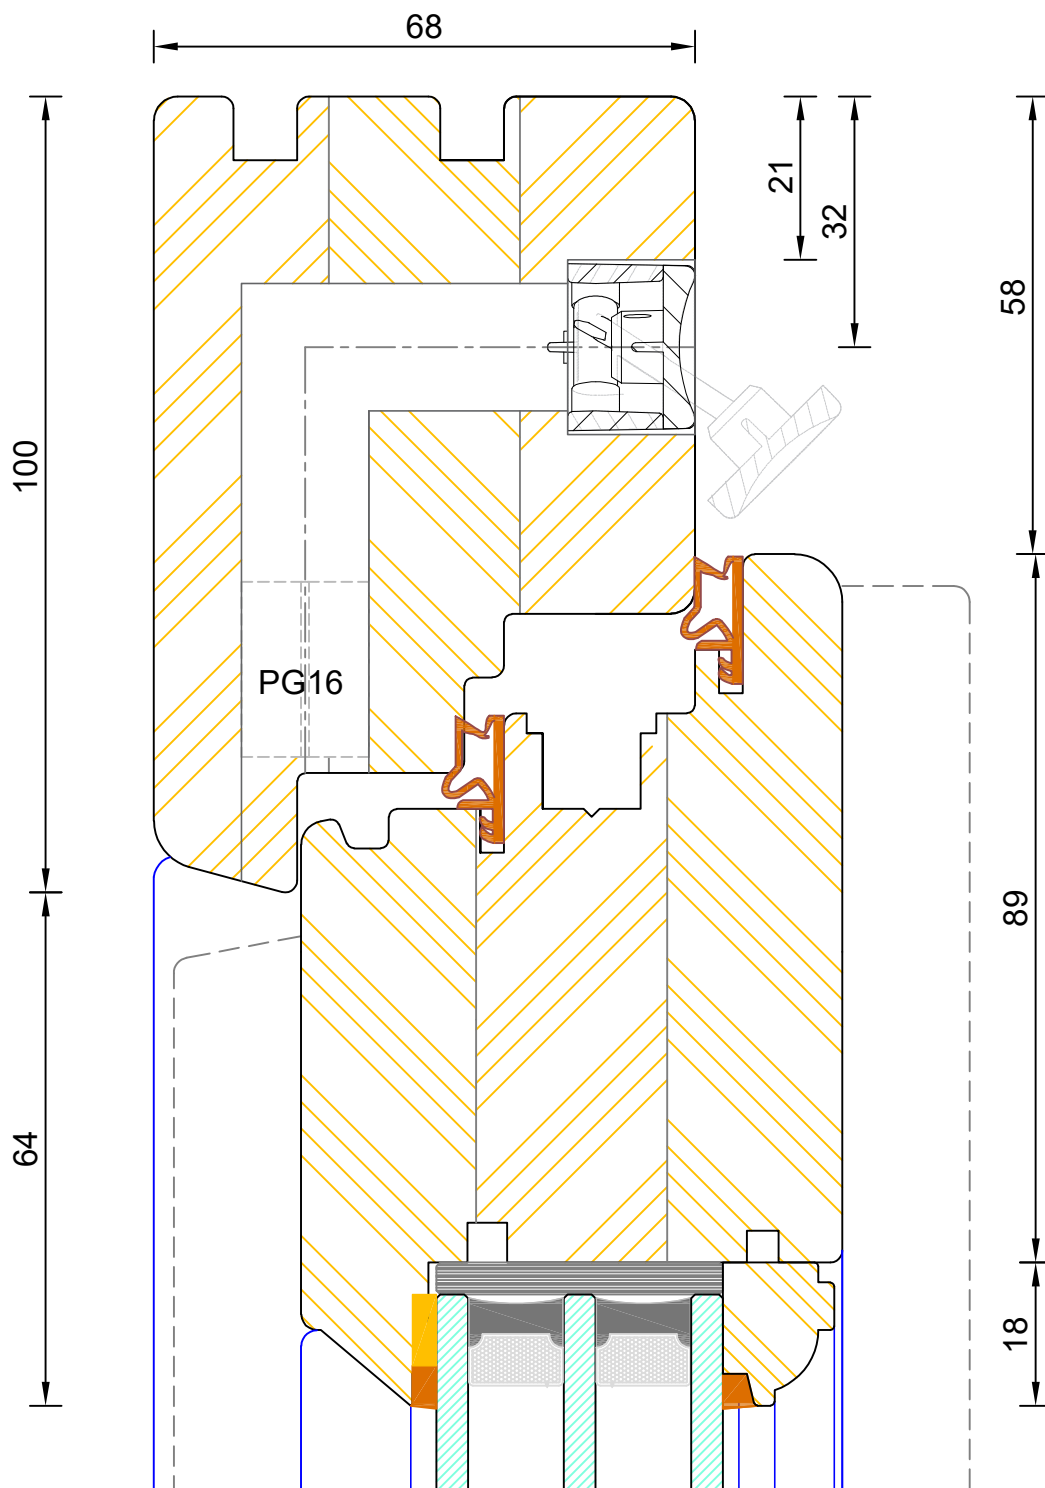
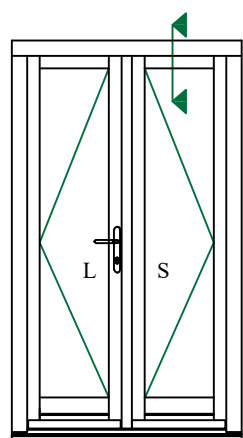






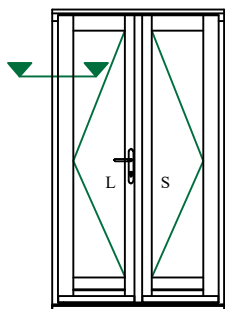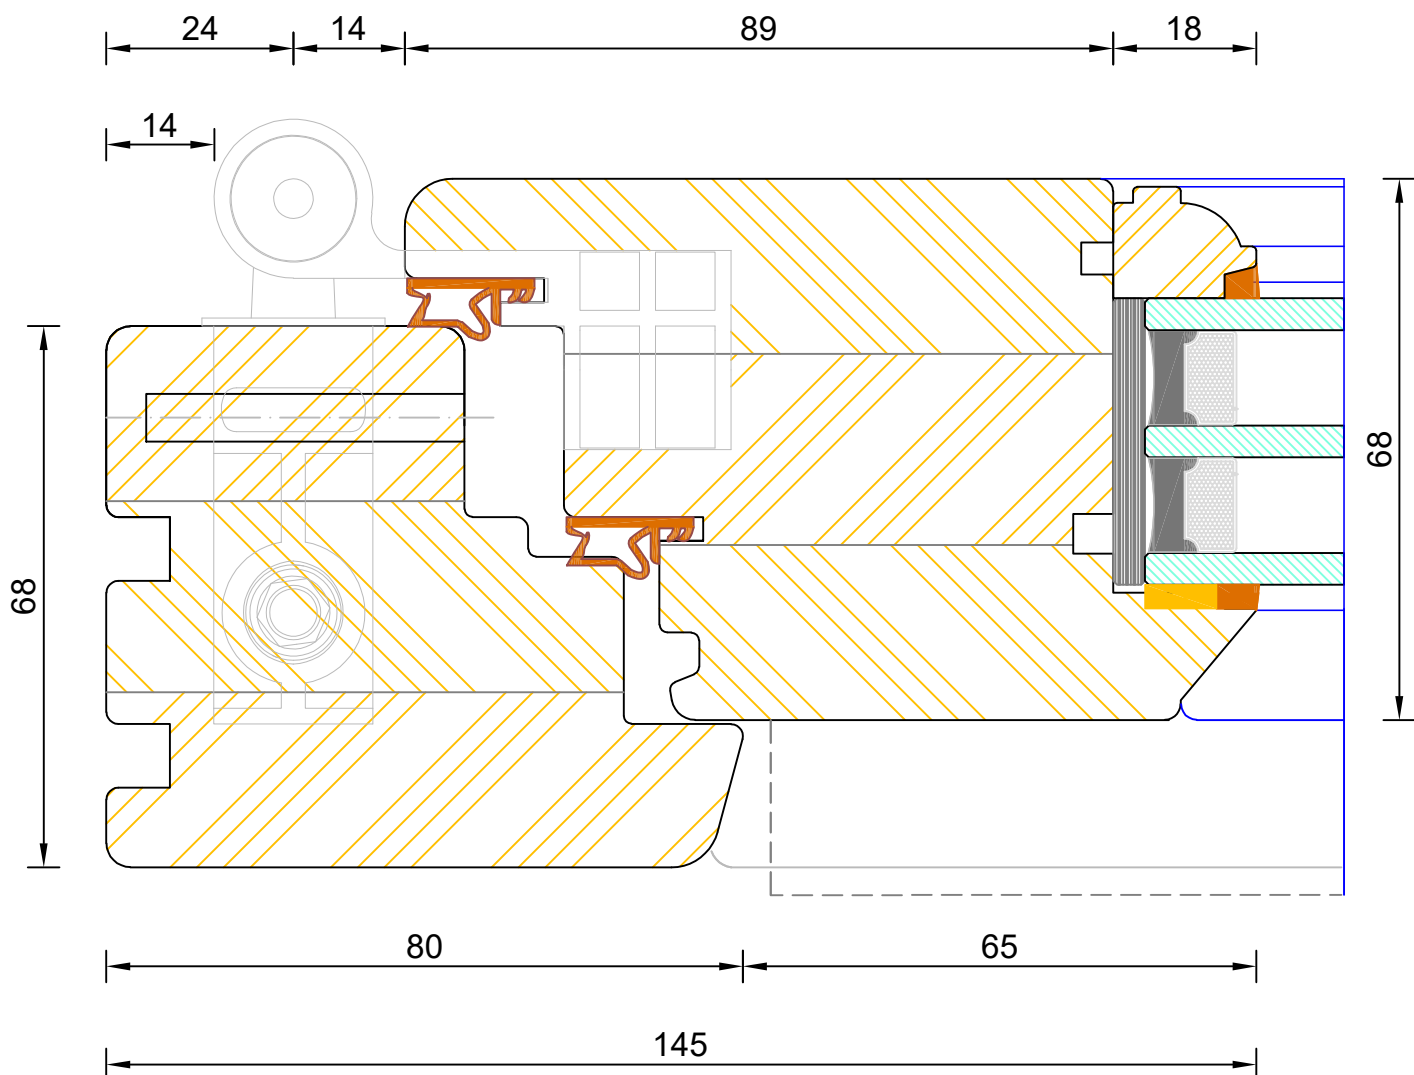

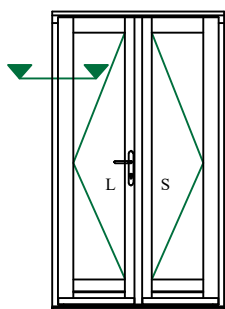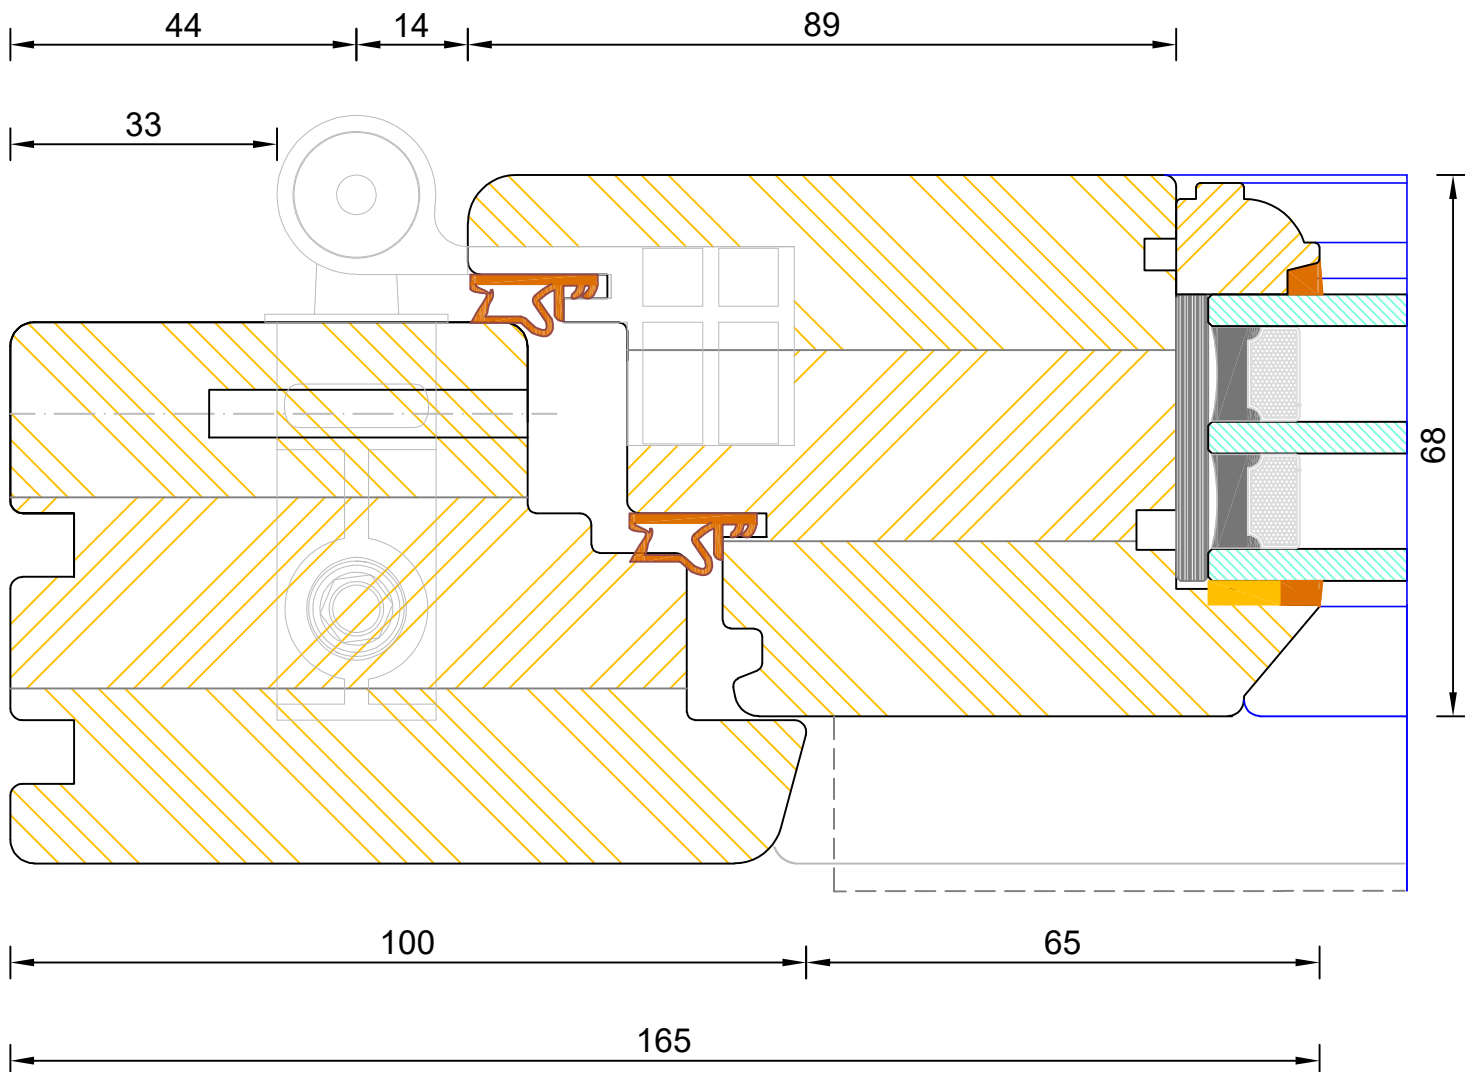

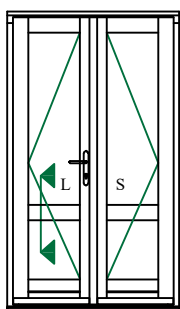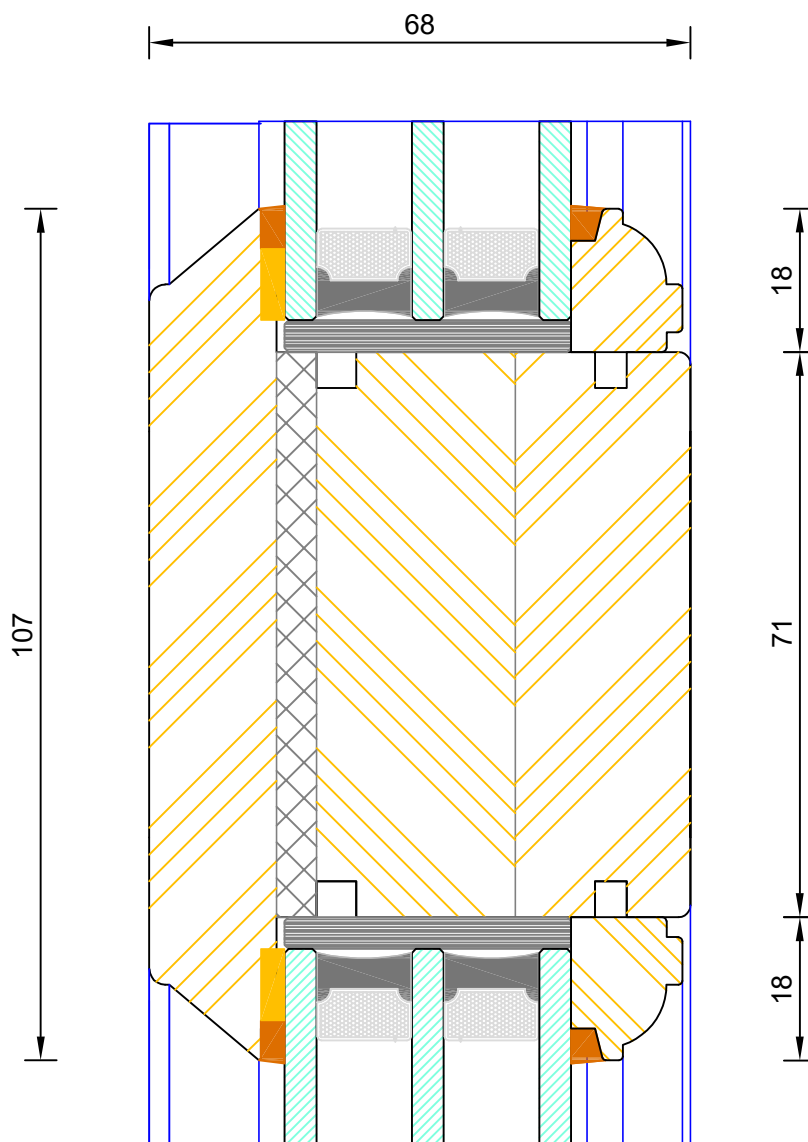

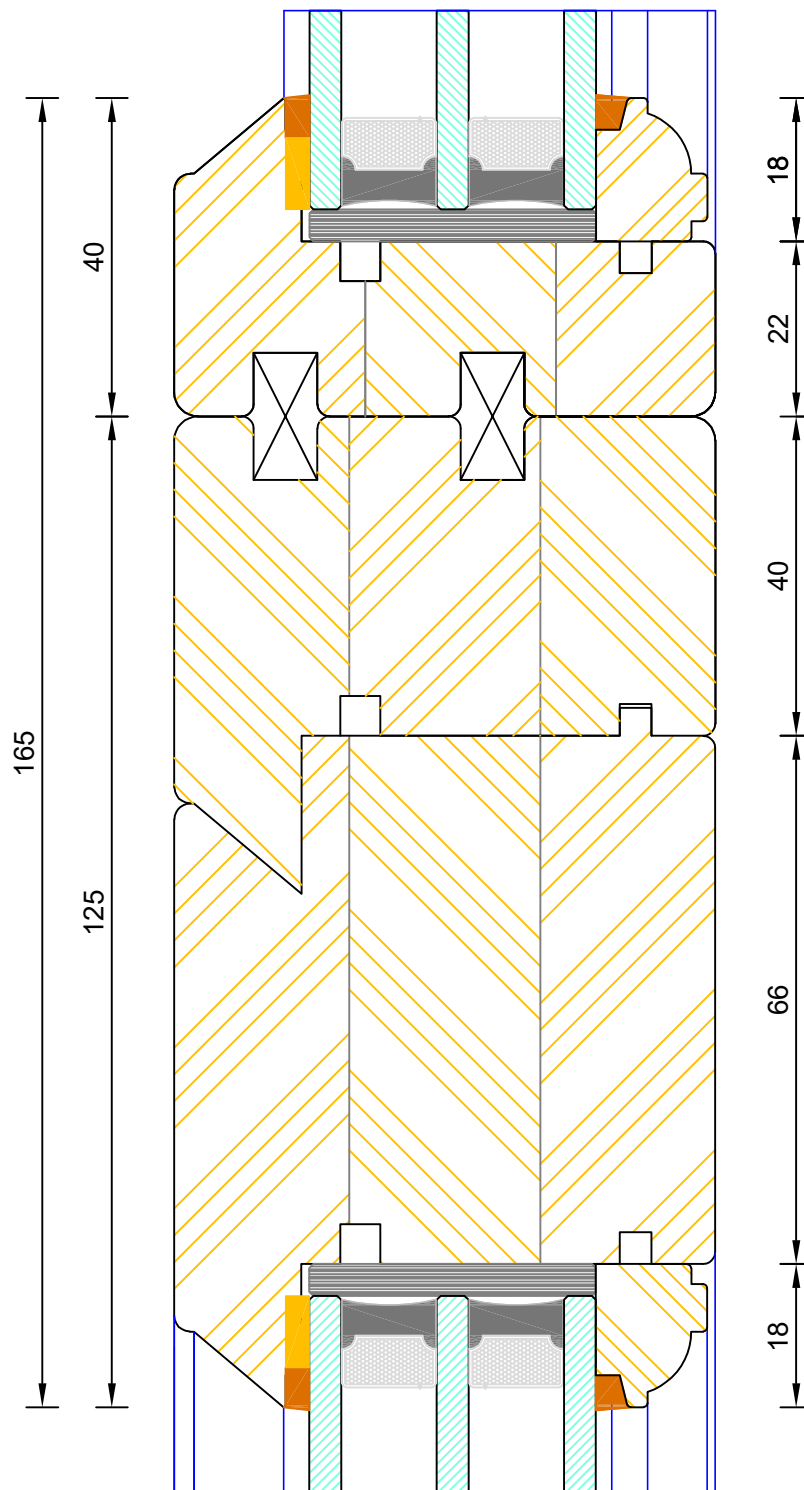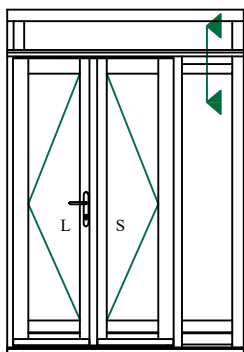

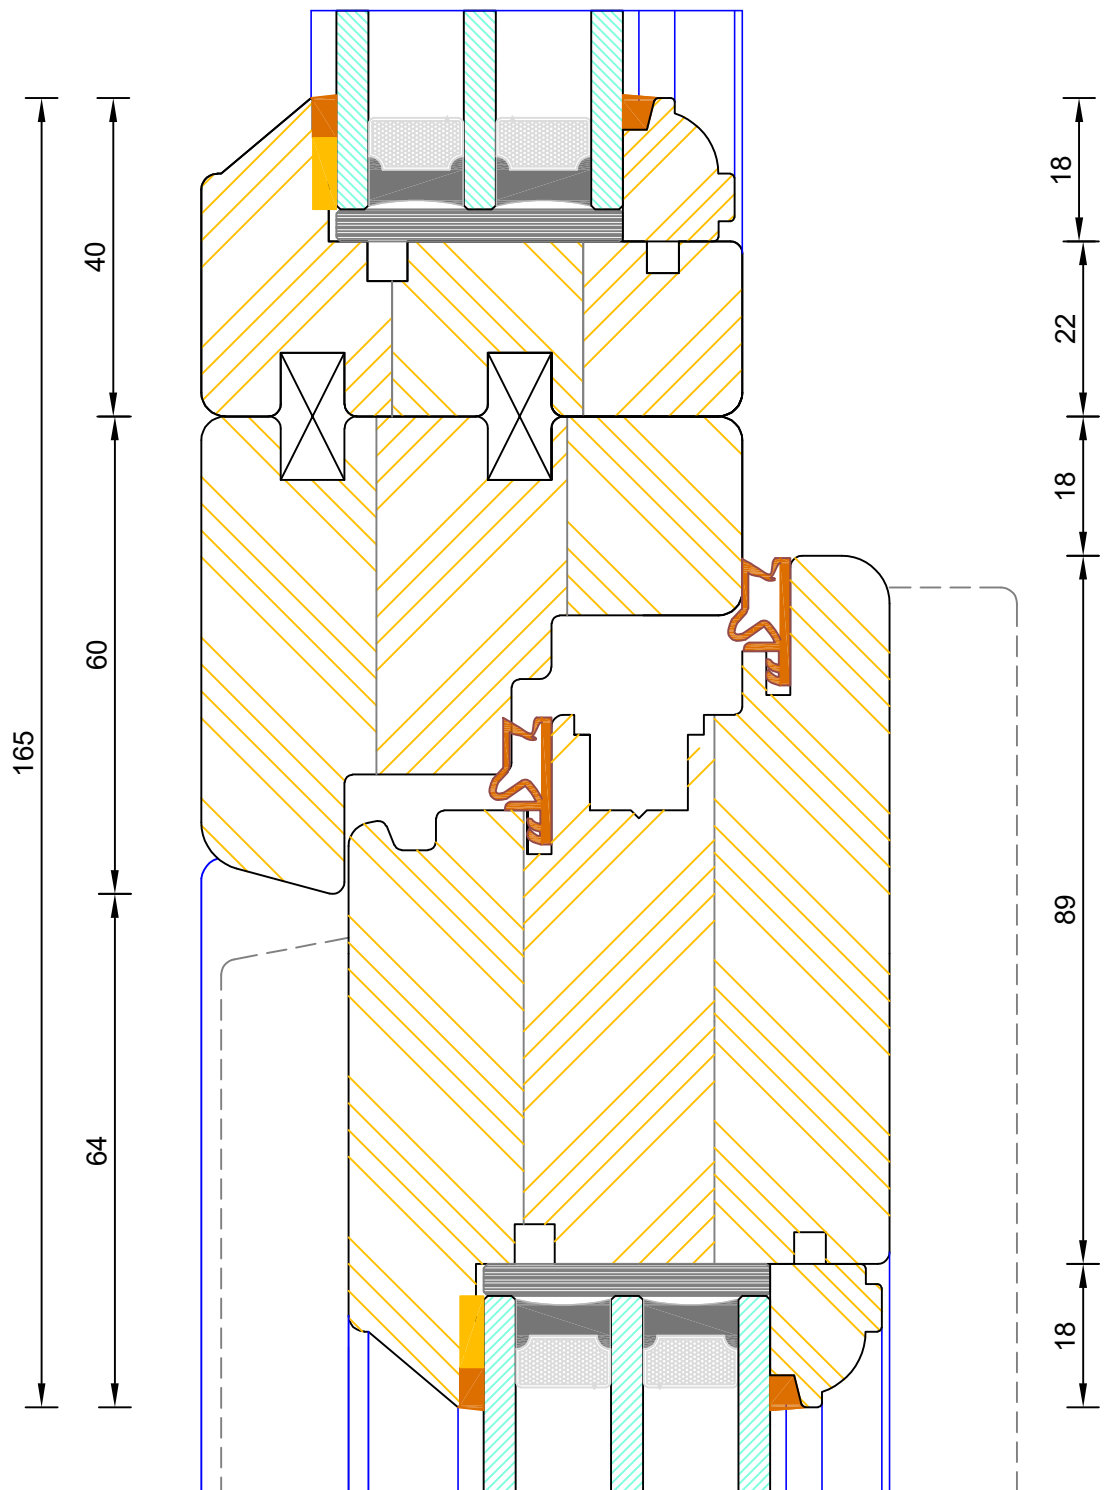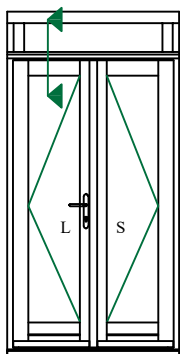

## Traditional Open In Lipped French Door Triple Glazed - Fanlight Transom (Leaf Without Vent)

DIMENSIONS	PLOT SIZE	SCALE	DATE	REV	DWG NO.
MM	A4	1:1	03.08.2022	B	2146

Please consider the environment before printing




# Bereco


## Traditional Open In Lipped French Door Triple Glazed - Flying Mullion (Double Handle)




 Please consider the environment before printing

DIMENSIONS		PLOT SIZE	SCALE	DATE	REV	DWG NO.
MM	A1	1:1	03.08.2022	B	2154	

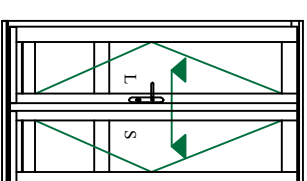

Note: Used as standard on doors >2301 mm high

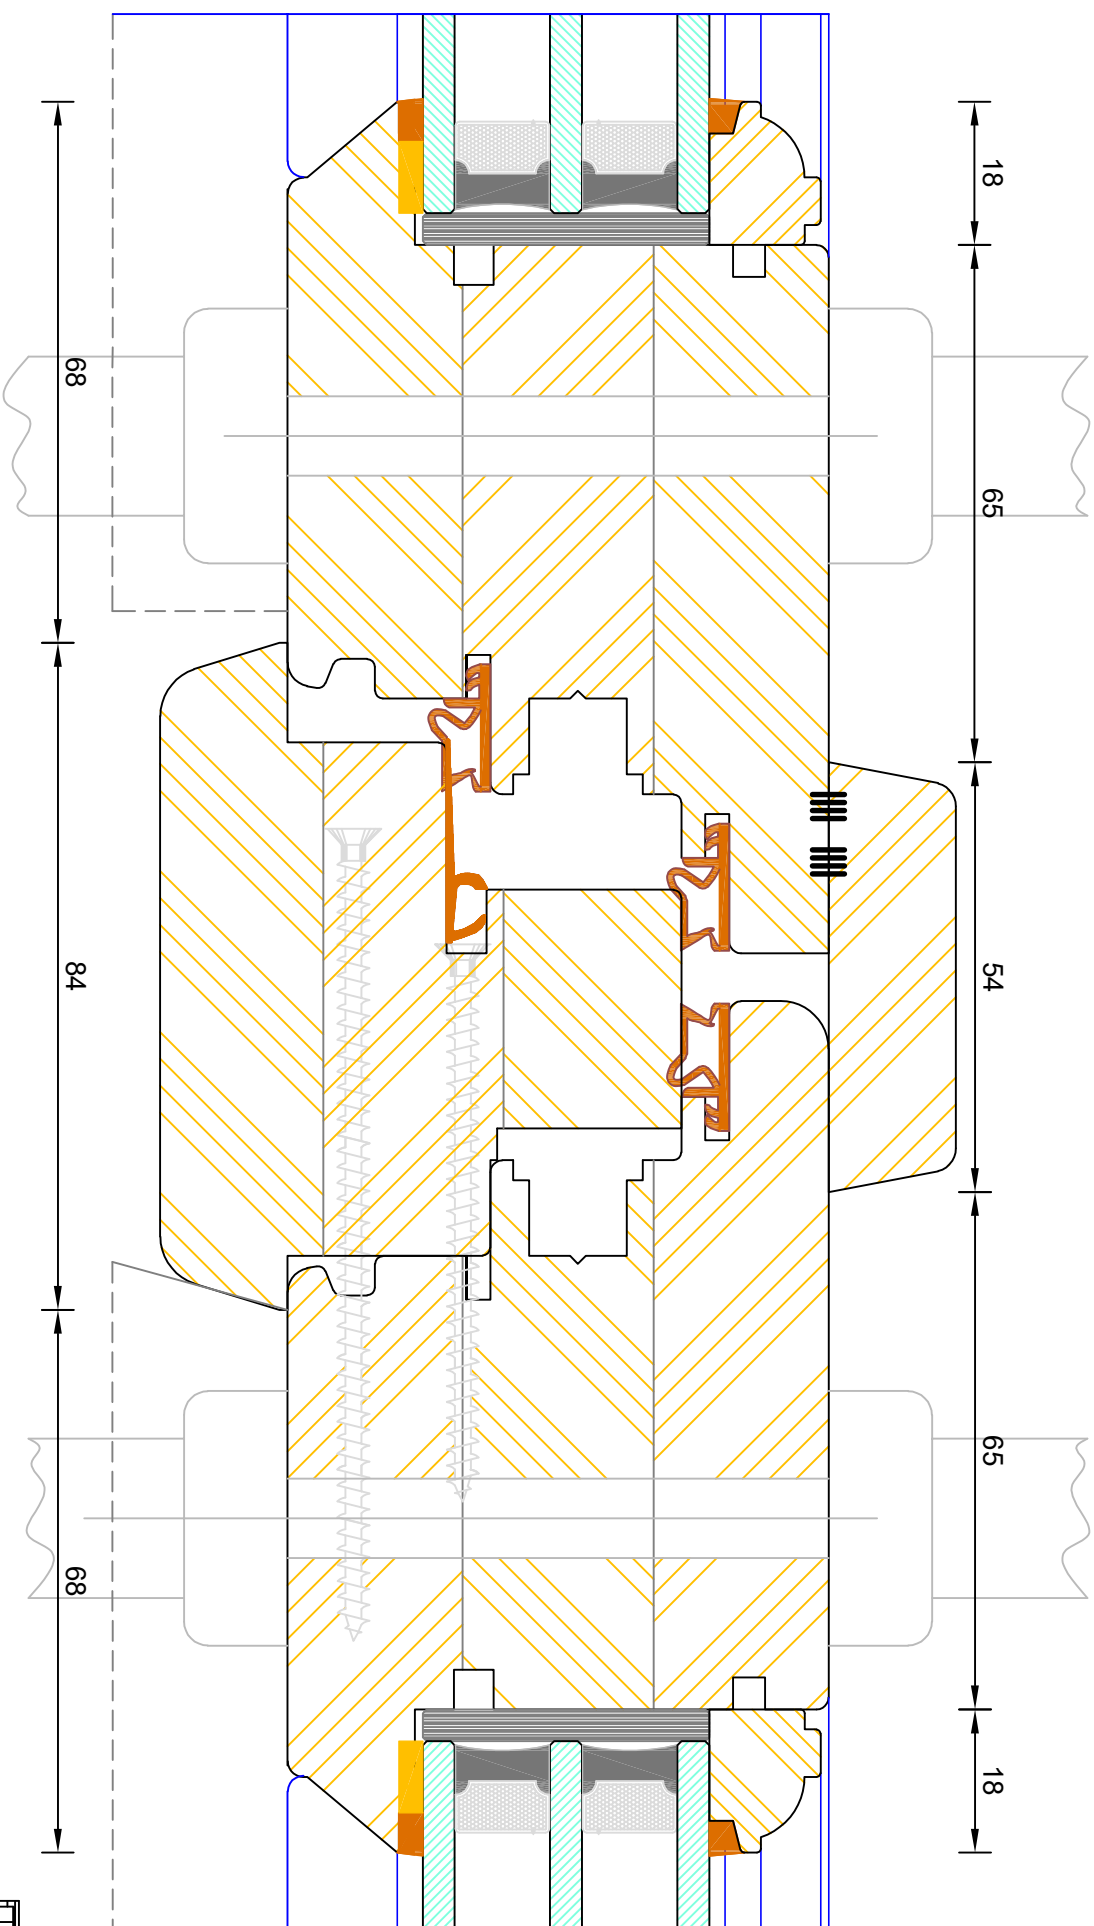

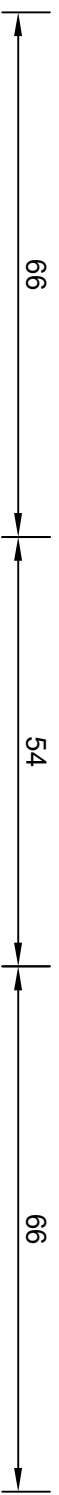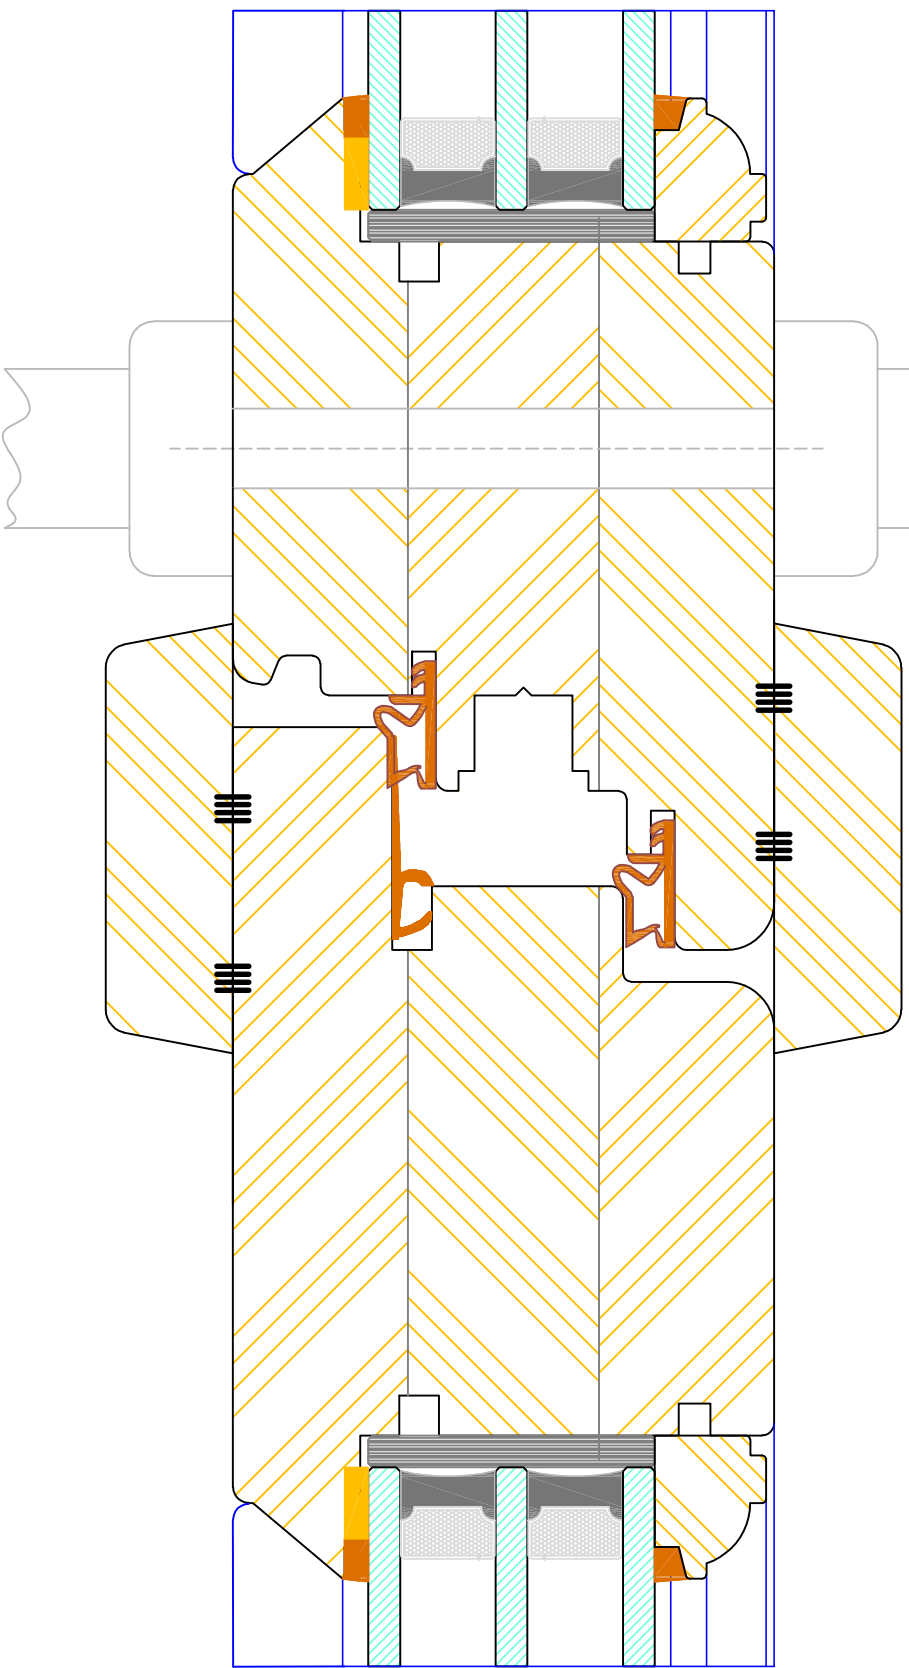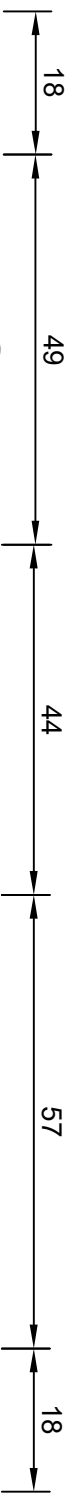


Bereco



### Traditional Open In Lipped French Door Triple Glazed - Flying Mullion (Single Handle)

DIMENSIONS	PLOT SIZE	SCALE	DATE	REV	DWG NO.
MM	A1	1:1	03.08.2022	B	2154.1

Please consider the environment before printing

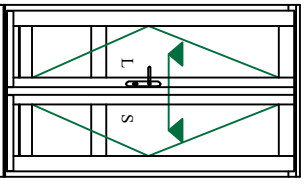

Note: Used as standard on doors <2300mm high  
unless otherwise specified

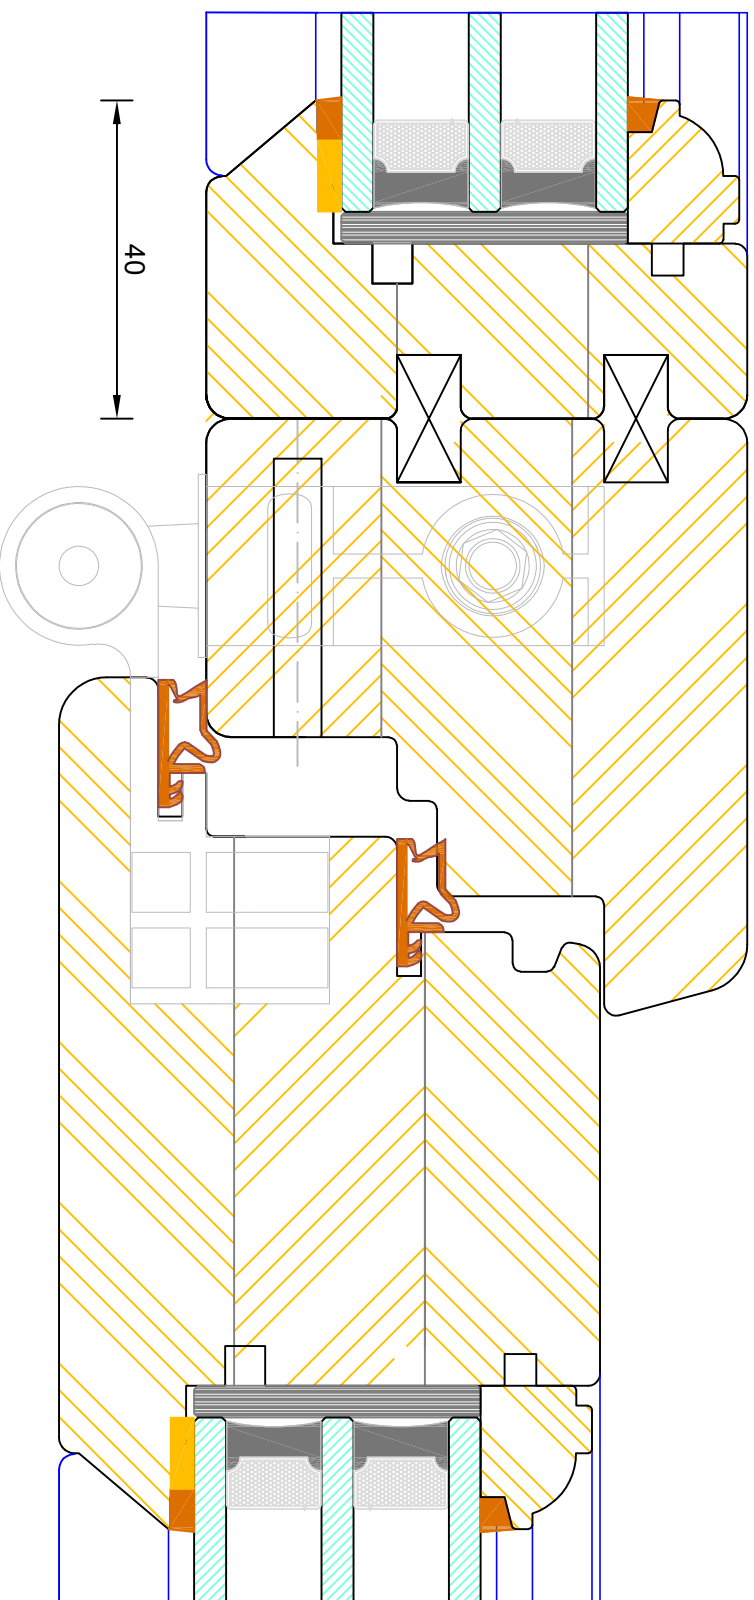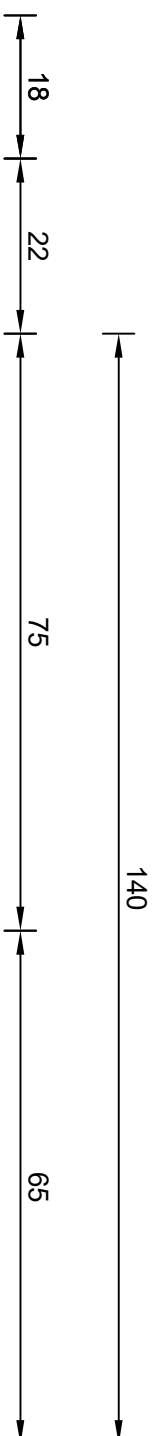


Bereco



**Traditional Open In Lipped French Door**  
**Triple Glazed - Solid Mullion**



DIMENSIONS	PLOT SIZE	SCALE	DATE	REV	DWG NO.
MM	A1	1:1	03.08.2022	B	2154.2



 Please consider the environment before printing

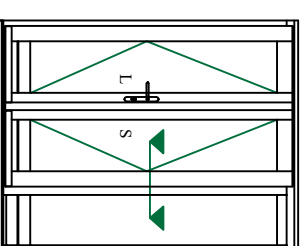





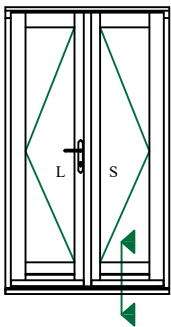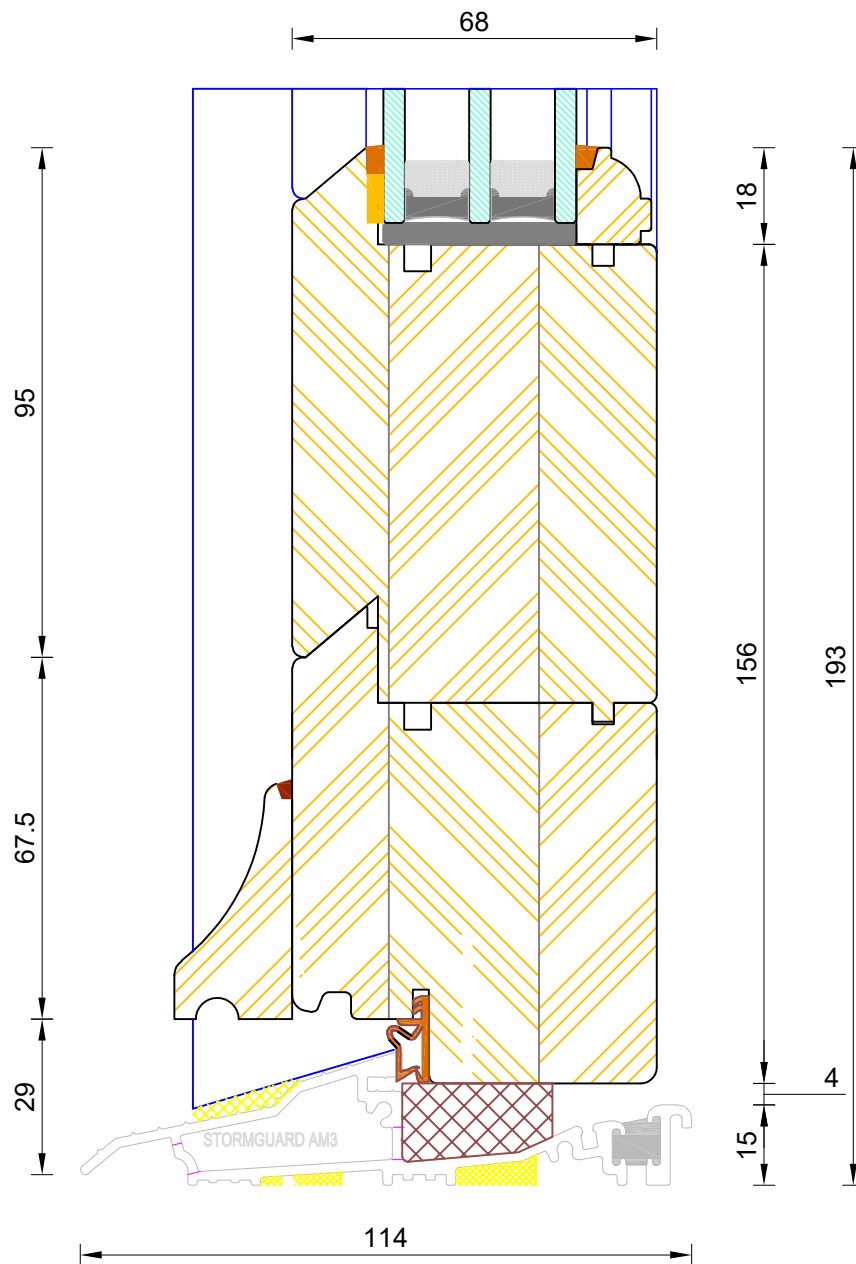

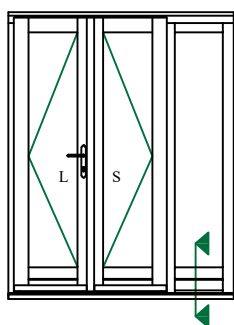
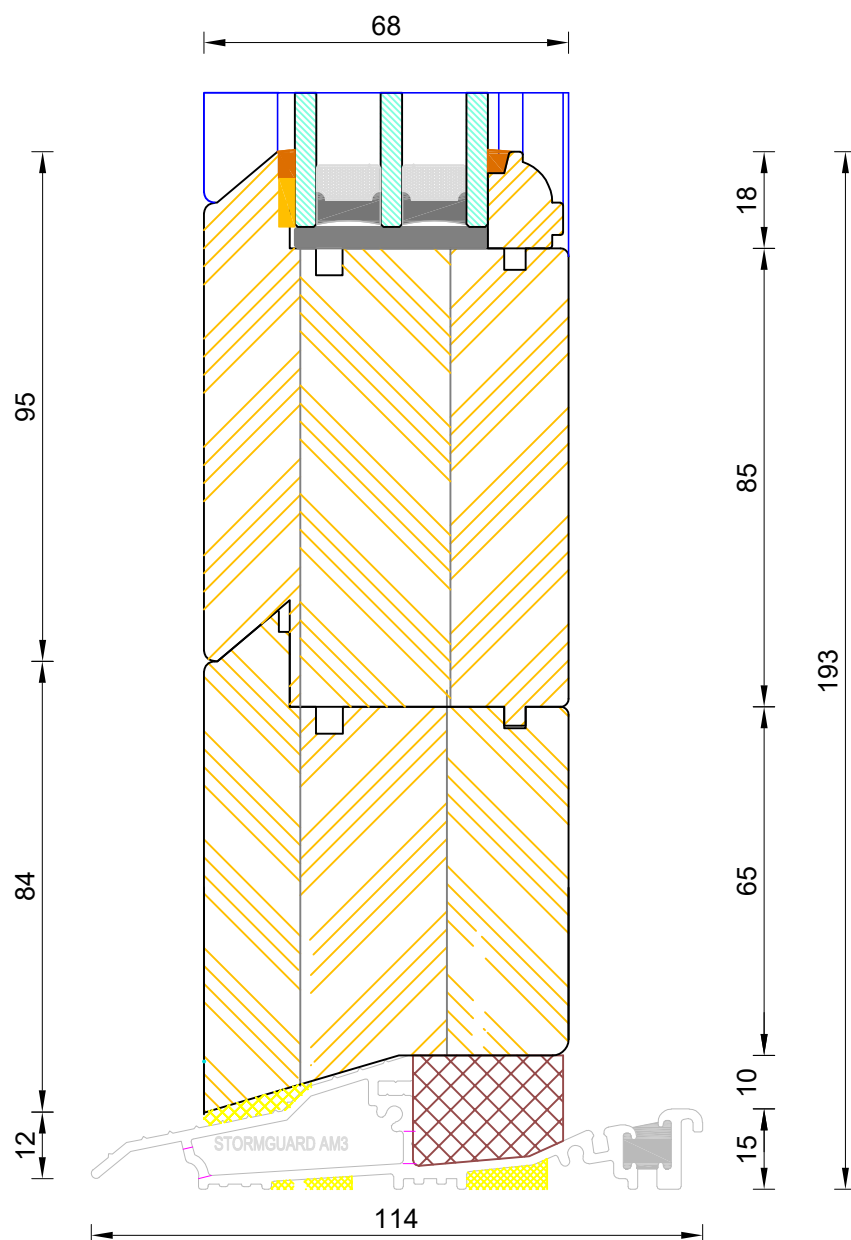


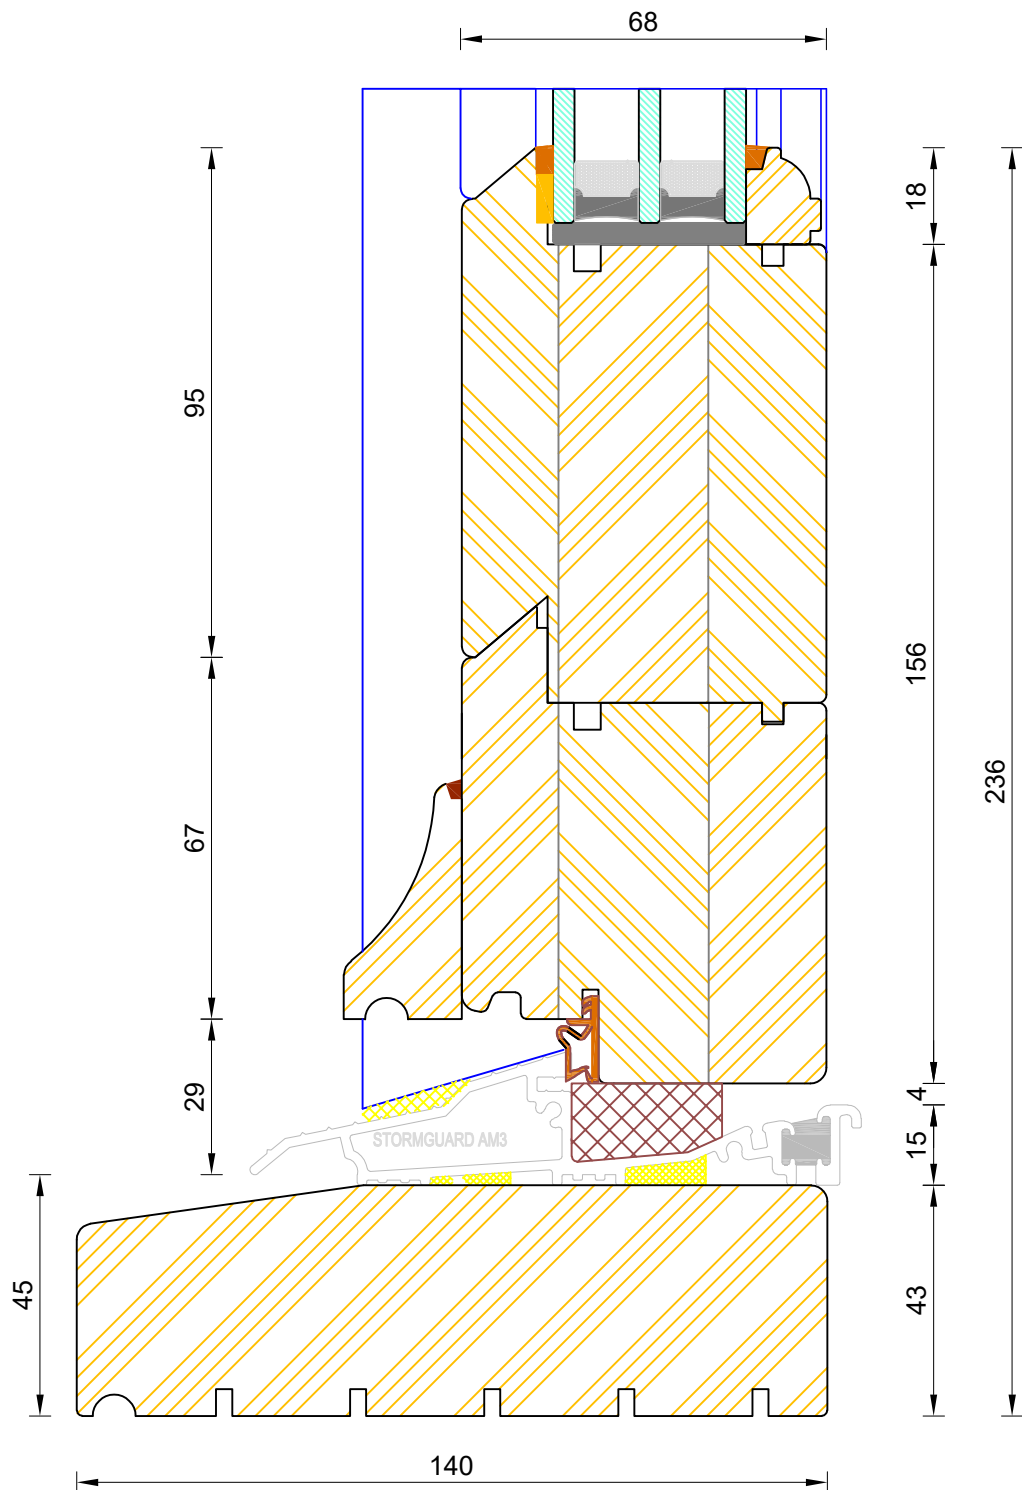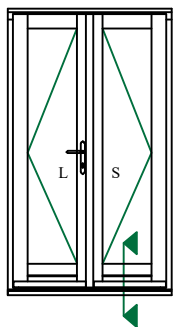

If not otherwise stated, Hardwood Threshold will be stained 5064 Walnut

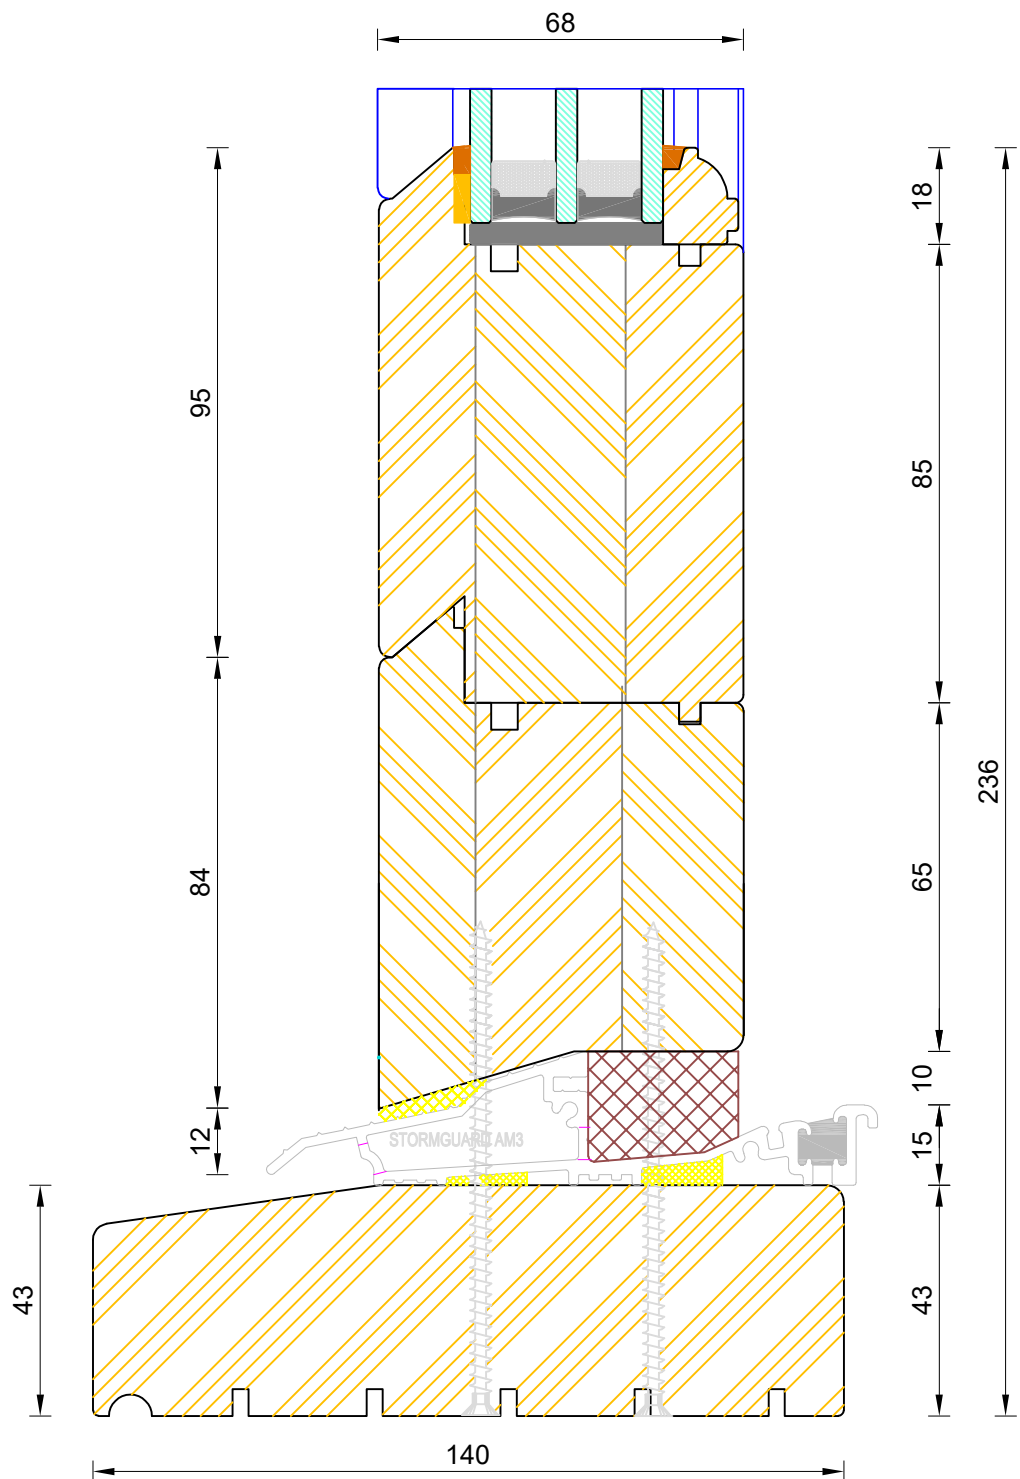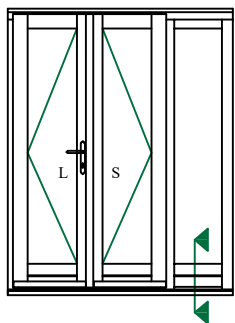



If not otherwise stated, Hardwood Threshold will be stained 5064 Walnut

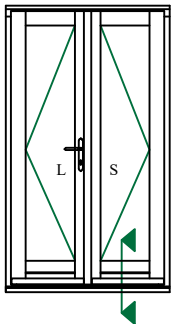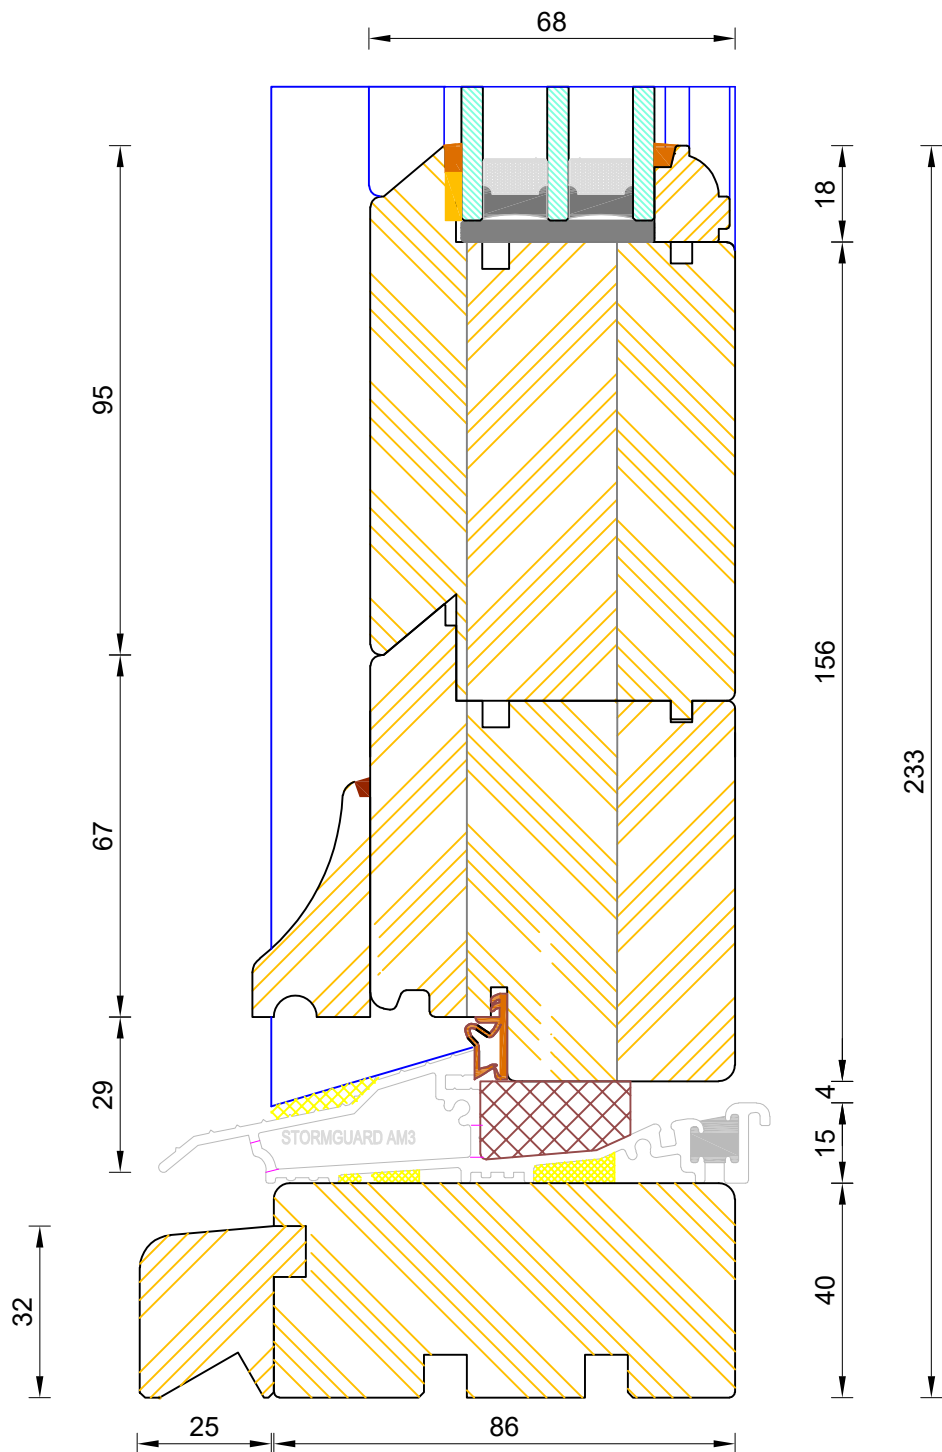

CILL EXTENSION - available options: 25mm (93mm o/a) / 47mm (115mm o/a) / 62mm (129mm o/a) / 87mm (155mm o/a) / 114mm (182mm o/a) / 125mm (193mm o/a) / 140mm (208mm o/a)

NOTE: Cill Extensions should be supported from underneath; the maximum overhang over Brick / Blockwork for cill extension should not exceed 25mm In order to avoid damage when stepped on. Warranties are Invalidated when fitted with overhang In excess to that.

If not otherwise stated, Hardwood Threshold will be stained 5064 Walnut

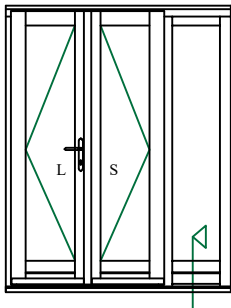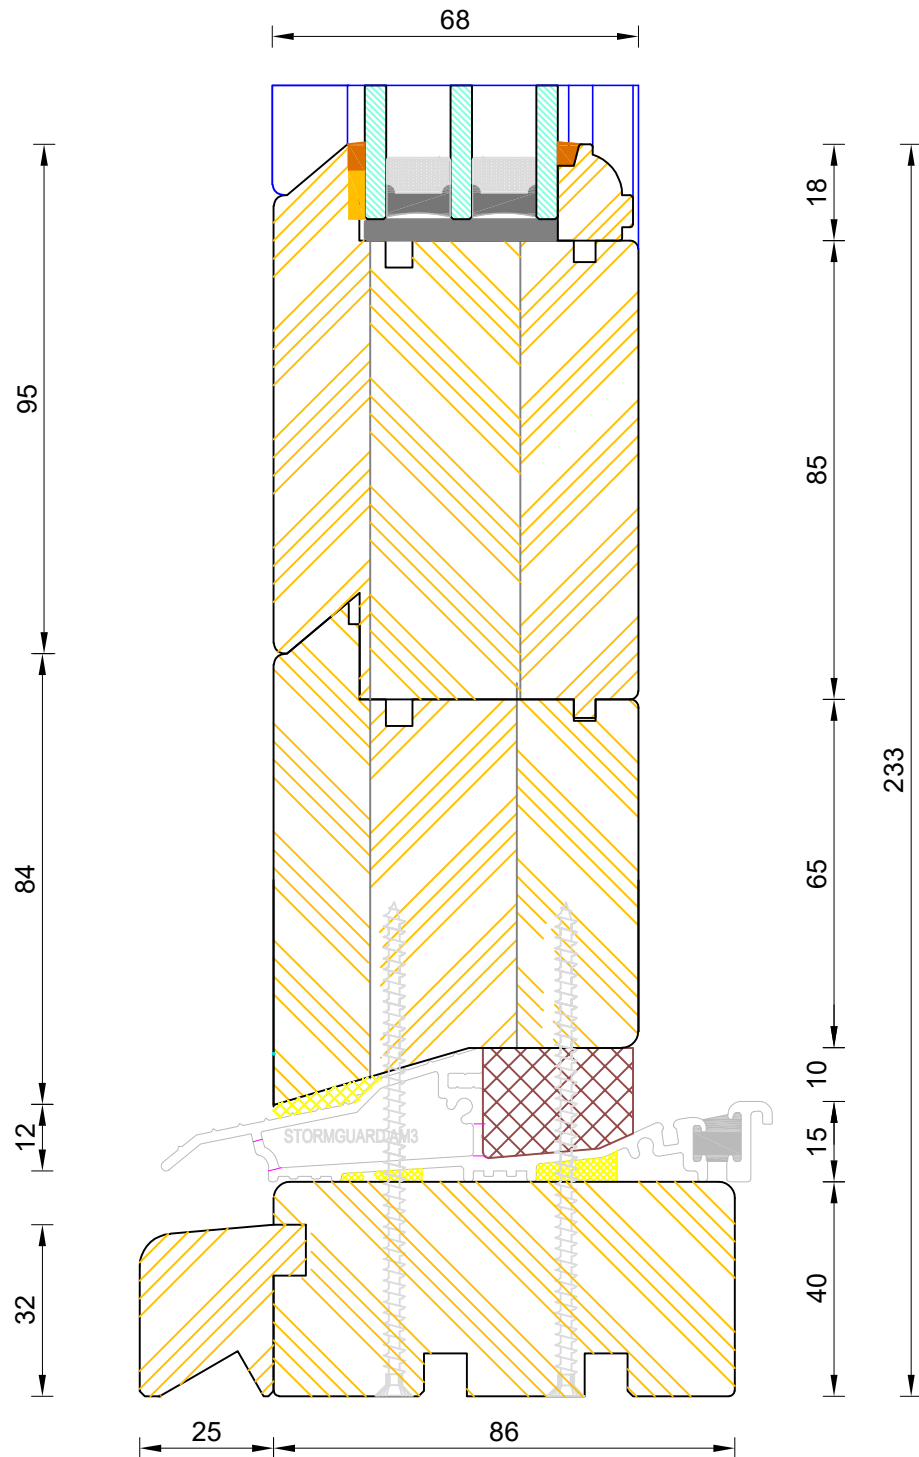

CILL EXTENSION - available options: 25mm (93mm o/a) / 47mm (115mm o/a) / 62mm (129mm o/a) / 87mm (155mm o/a) / 114mm (182mm o/a) / 125mm (193mm o/a) / 140mm (208mm o/a)

NOTE: Cill Extensions should be supported from underneath; the maximum overhang over Brick / Blockwork for cill extension should not exceed 25mm In order to avoid damage when stepped on. Warranties are Invalidated when fitted with overhang In excess to that.

If not otherwise stated, Hardwood Threshold will be stained 5064 Walnut