

Traditional Open Out Folding Sliding Door
Frame & Leaf Sections - Acoustic Rating 38dB


| DIMENSIONS | PLOT SIZE | SCALE | DATE | REV | DWG NO. |
|------------|-----------|-------|------------|-----|-------------|
| MM | A1 | 1:1 | 18.10.2018 | B | 4170 |

Please consider the environment before printing

Typical sections showing acoustic glass -
 8.8/20ar/6ESGT (**39 dB**)

For full sectional details please refer to our
 standard double glazed sections



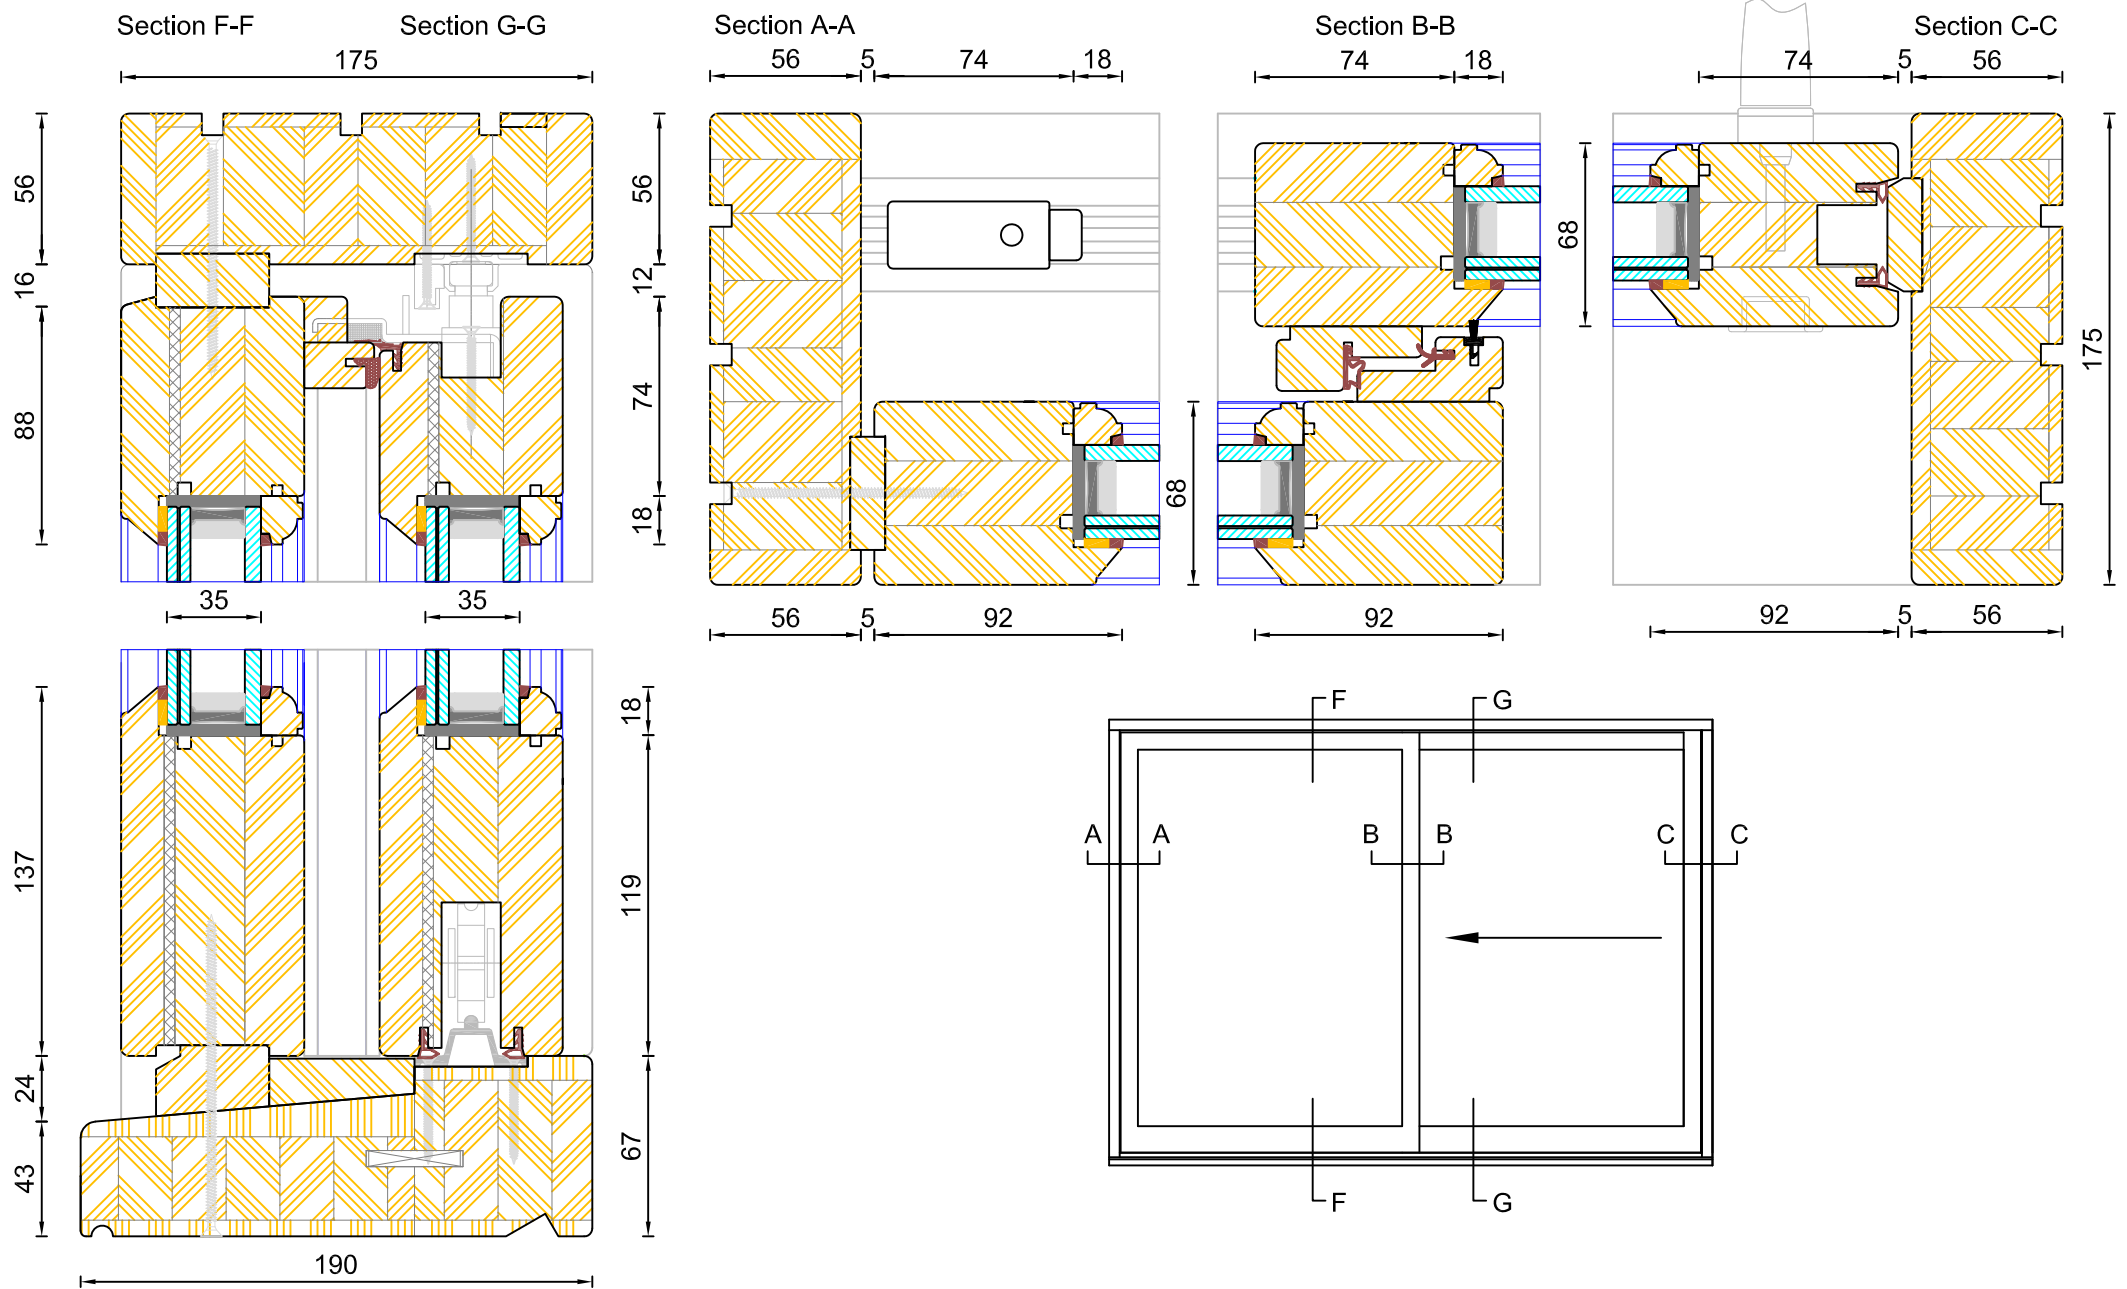


Traditional Open Out Folding Sliding Door
Frame & Leaf Sections - Acoustic Rating 41dB

| DIMENSIONS | PLOT SIZE | SCALE | DATE | REV | DWG NO. |
|------------|-----------|-------|------------|-----|-------------|
| MM | A1 | 1:1 | 18.10.2018 | B | 4171 |

Please consider the environment before printing

Typical sections showing acoustic glass -
8.8Aku/20ar/6ESGT (42 dB)
 For full sectional details please refer to our
 standard double glazed sections



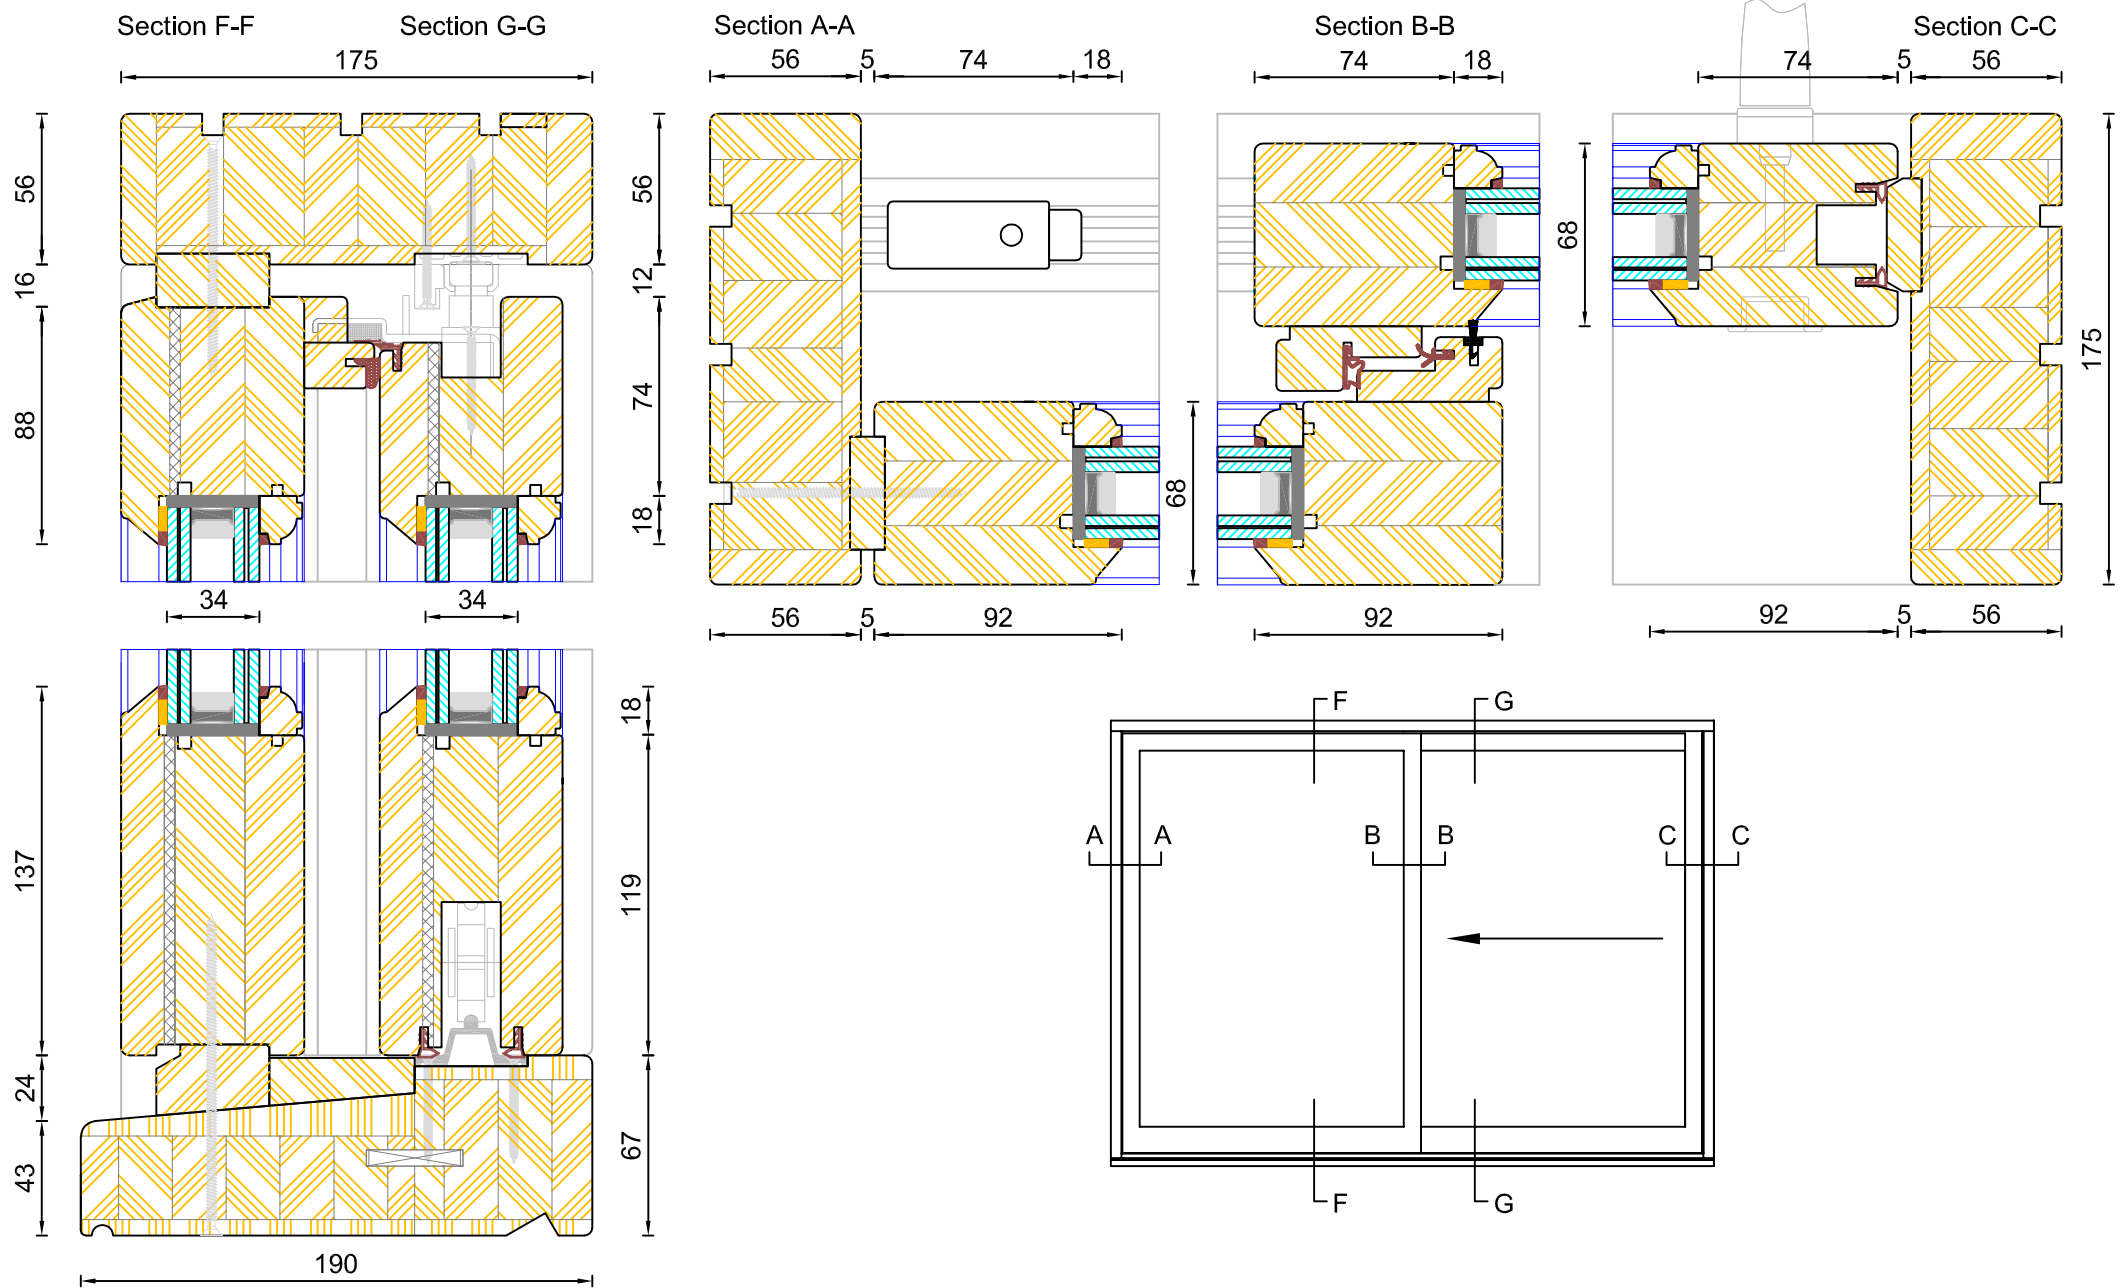

Traditional Open Out Folding Sliding Door
Frame & Leaf Sections - Acoustic Rating 42dB

| DIMENSIONS | PLOT SIZE | SCALE | DATE | REV | DWG NO. |
|------------|-----------|-------|------------|-----|-------------|
| MM | A1 | 1:1 | 28.08.2019 | C | 4172 |

Please consider the environment before printing

Typical sections showing acoustic glass - 9.5/16Ar/8.8T(Aku) CG A 1.0 (**45dB**)
 For full sectional details please refer to our standard double glazed sections

